


Diagram of a wall section showing a 24 inch high section and a 17 inch high section.

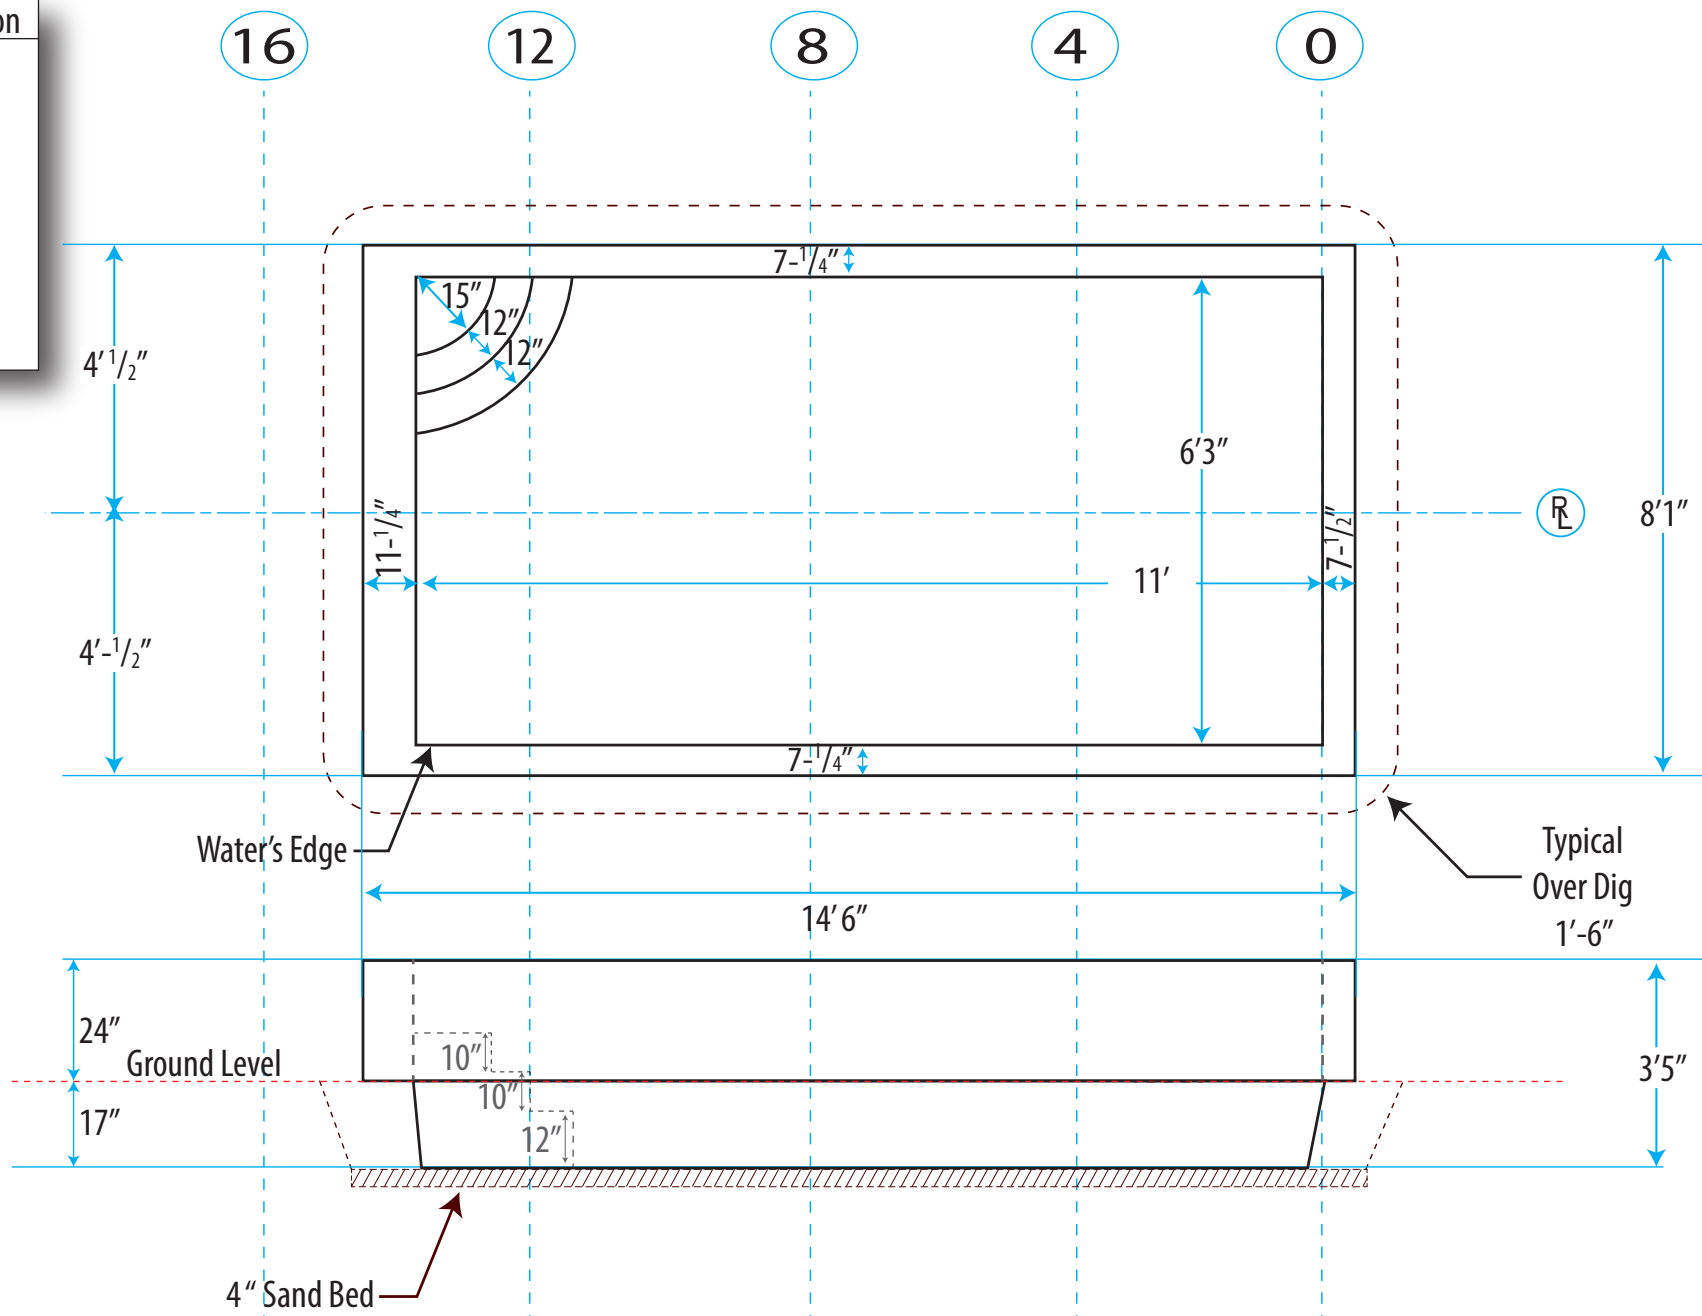

Weight: 930 Lbs.
Surface Area: 78.11 Sq. ft.
Perimeter: 37.3 Lin. ft.
Volume: 1,813 Gal.

Sedona	
NOTE: All dimensions are approximate and should be field verified and determined prior to installation	
NOT TO SCALE	Date: 3/21/15
Drawn by: Tom R	

NOTE: All dimensions are approximate and should be field verified and determined prior to installation

NOT TO SCALE

Date: 3/21/15

Drawn by: Tom R