


ALL MEASUREMENTS TO WATERS EDGE - ADD PREFERRED OVERDIG

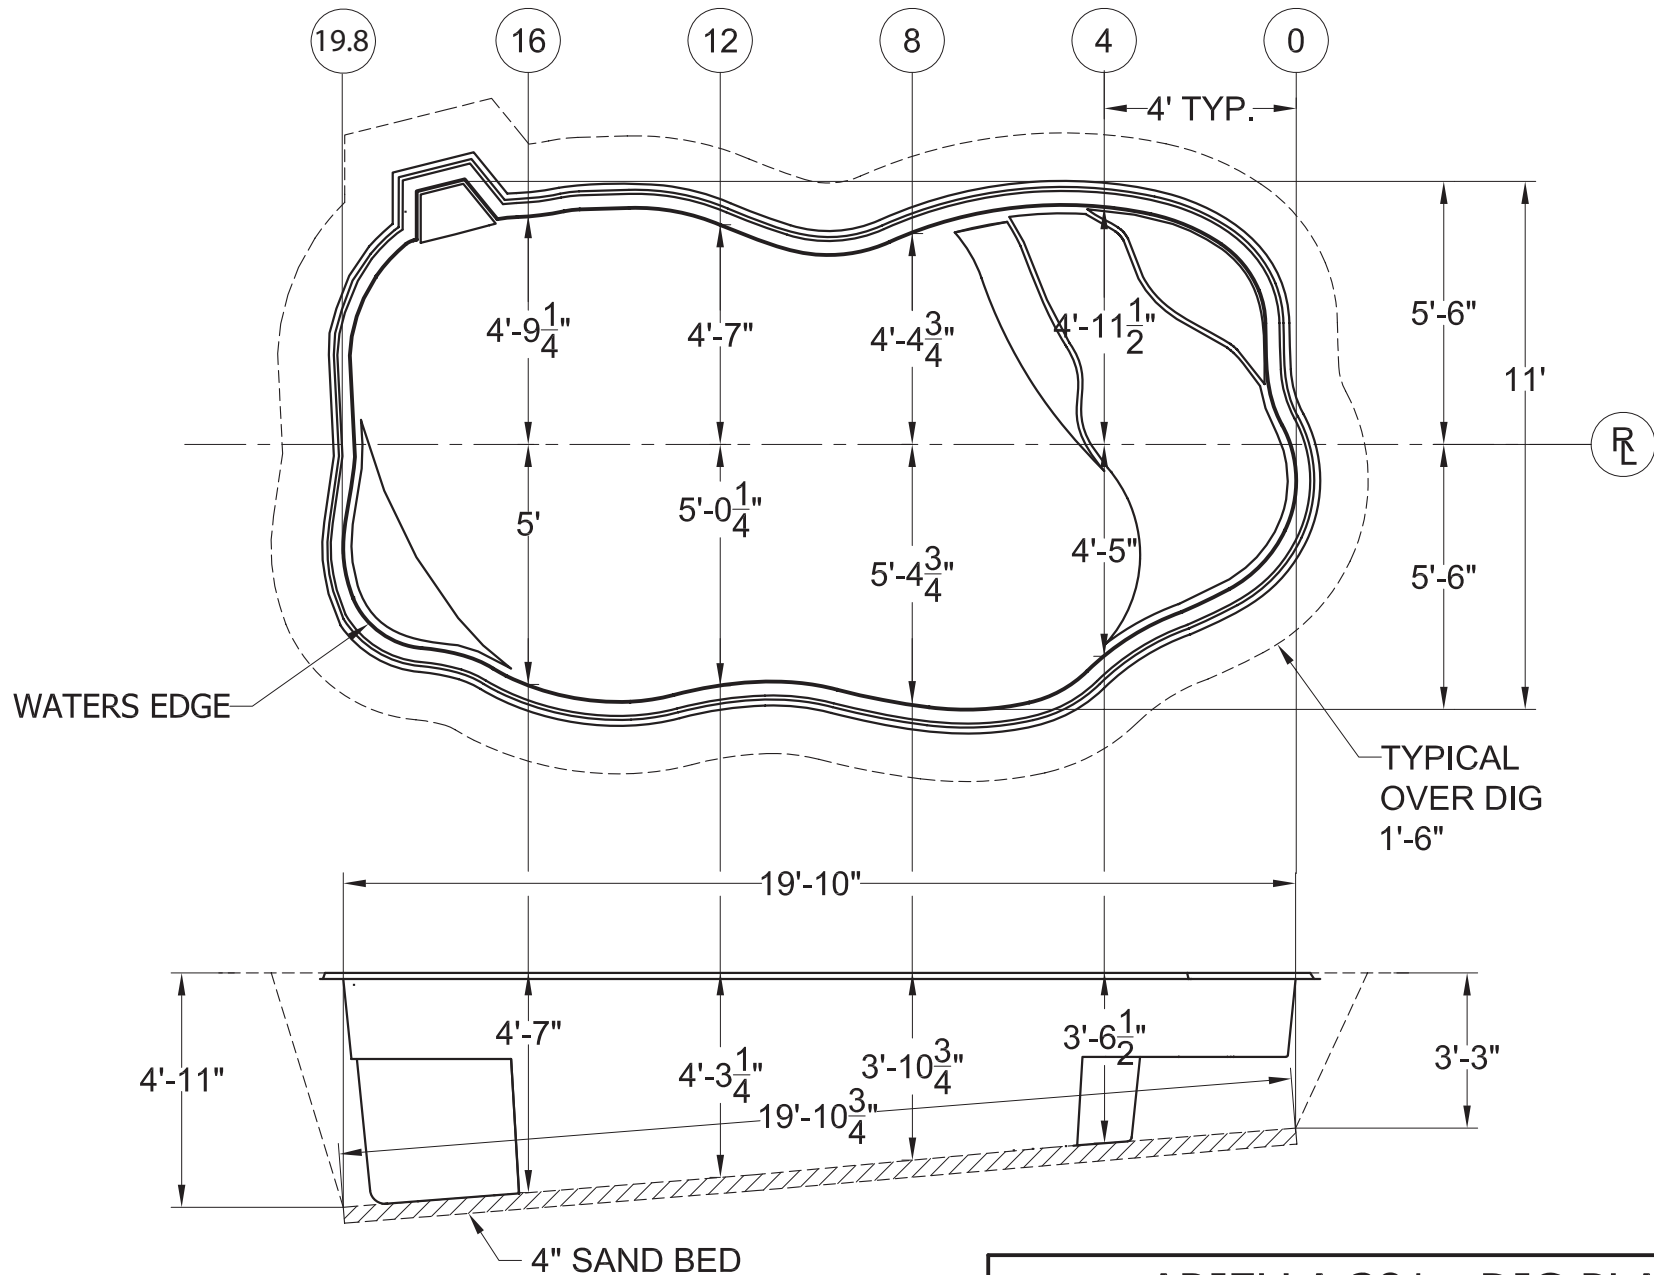

Weight: 1100 Lbs.
Surface Area: 189 Sq. ft.
Perimeter: 54 Lin. ft.
Volume: 4,794 Gal.

ARIELLA 381 - DIG PLAN

SCALE 1/4"=1'-0"

DATE 04-06-11

DRAWN BY KLB

REVISION 01

ALL MEASUREMENTS AND QUANTITIES ARE BASED ON AVERAGES