


ALL MEASUREMENTS TO WATERS EDGE - ADD PREFERRED OVERDIG

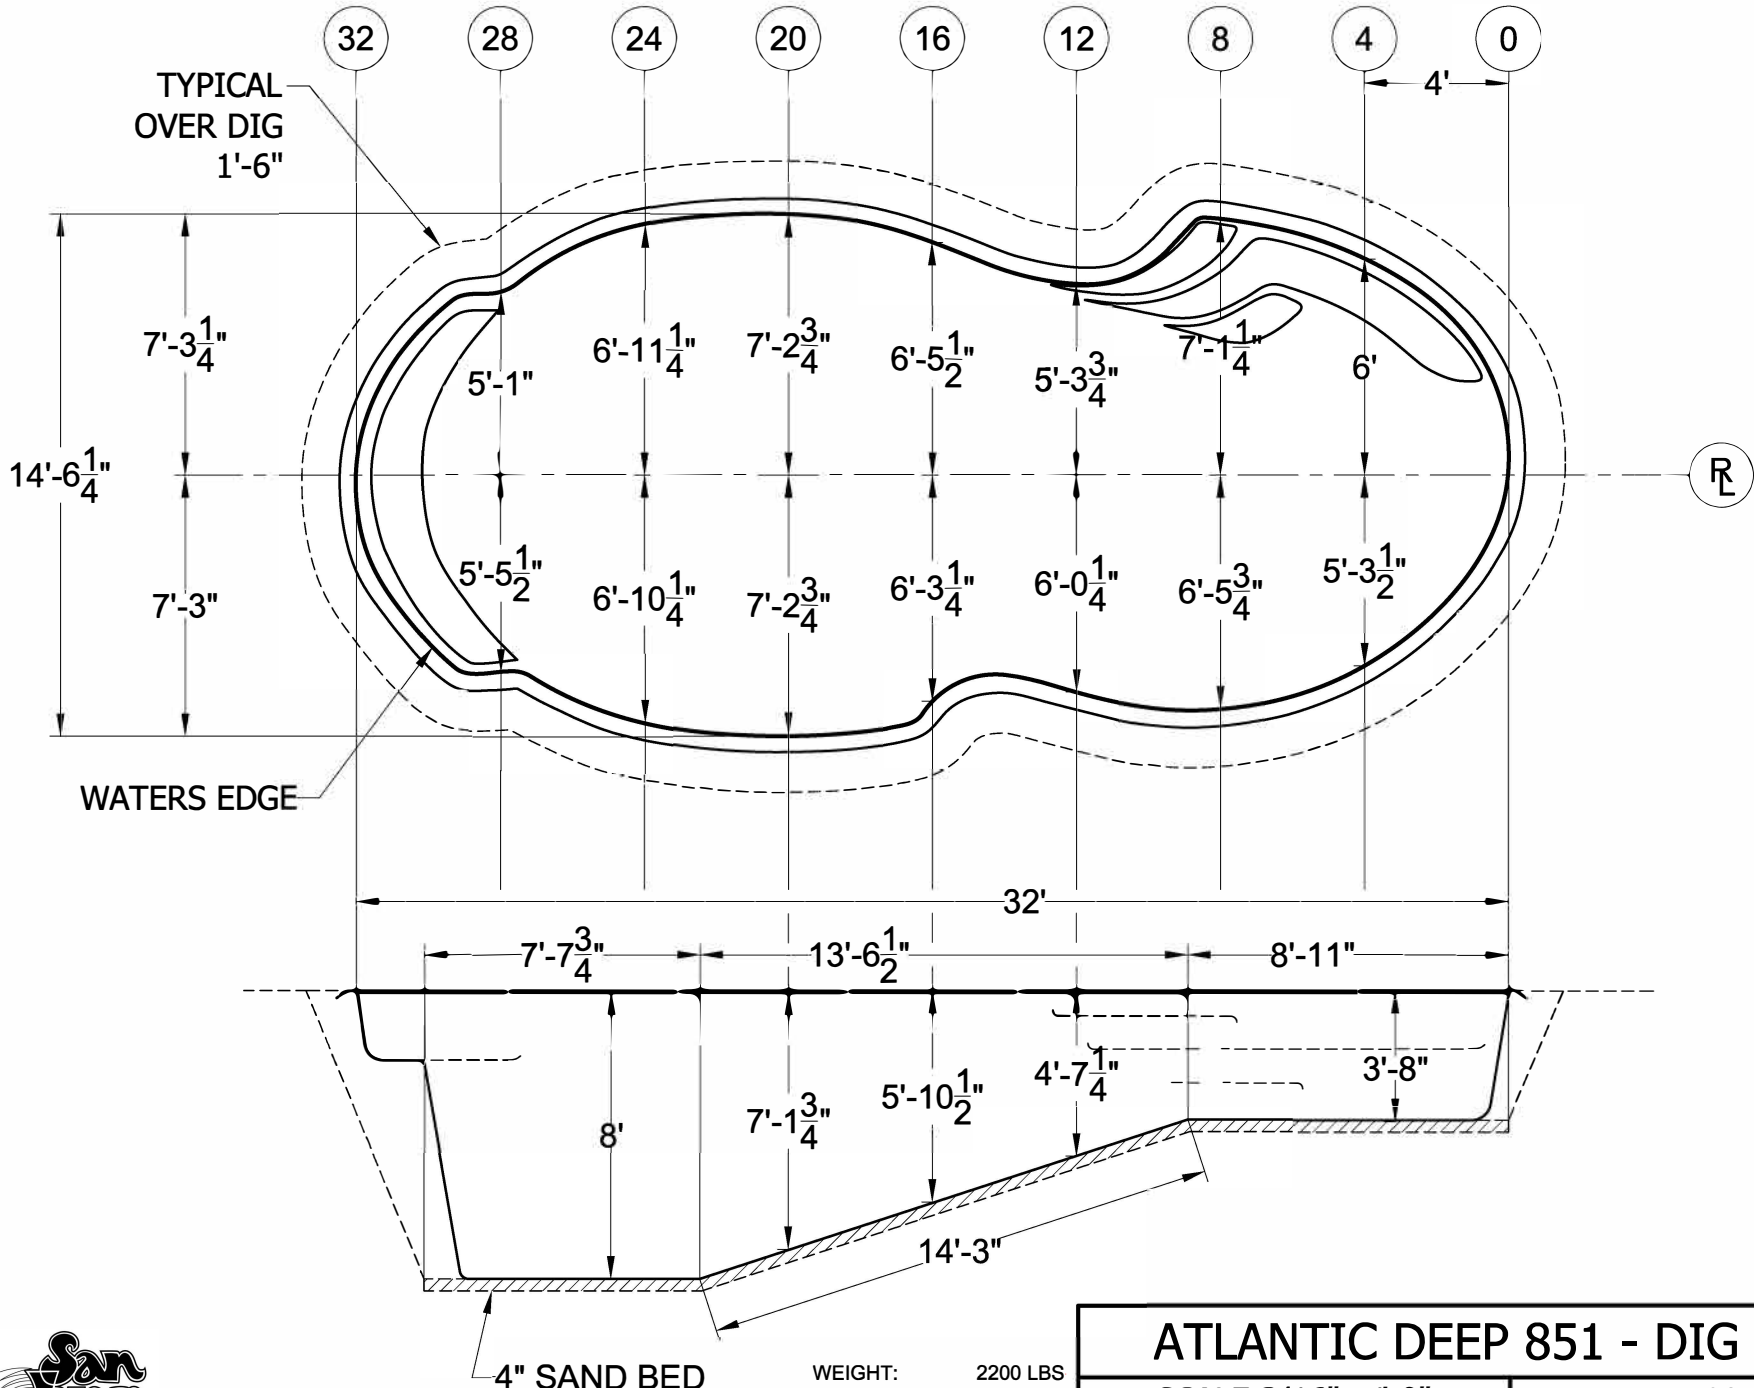

WEIGHT: 2200 LBS
 AREA: 383 SQ FT
 PERIMETER: 80.54 FT
 VOLUME: 13,772 GAL

ATLANTIC DEEP 851 - DIG PLAN	
SCALE 3/16" = 1'-0"	DATE 02-26-08
DRAWN BY KLB	REVISION 01

ALL MEASUREMENTS AND QUANTITIES ARE BASED ON AVERAGES