


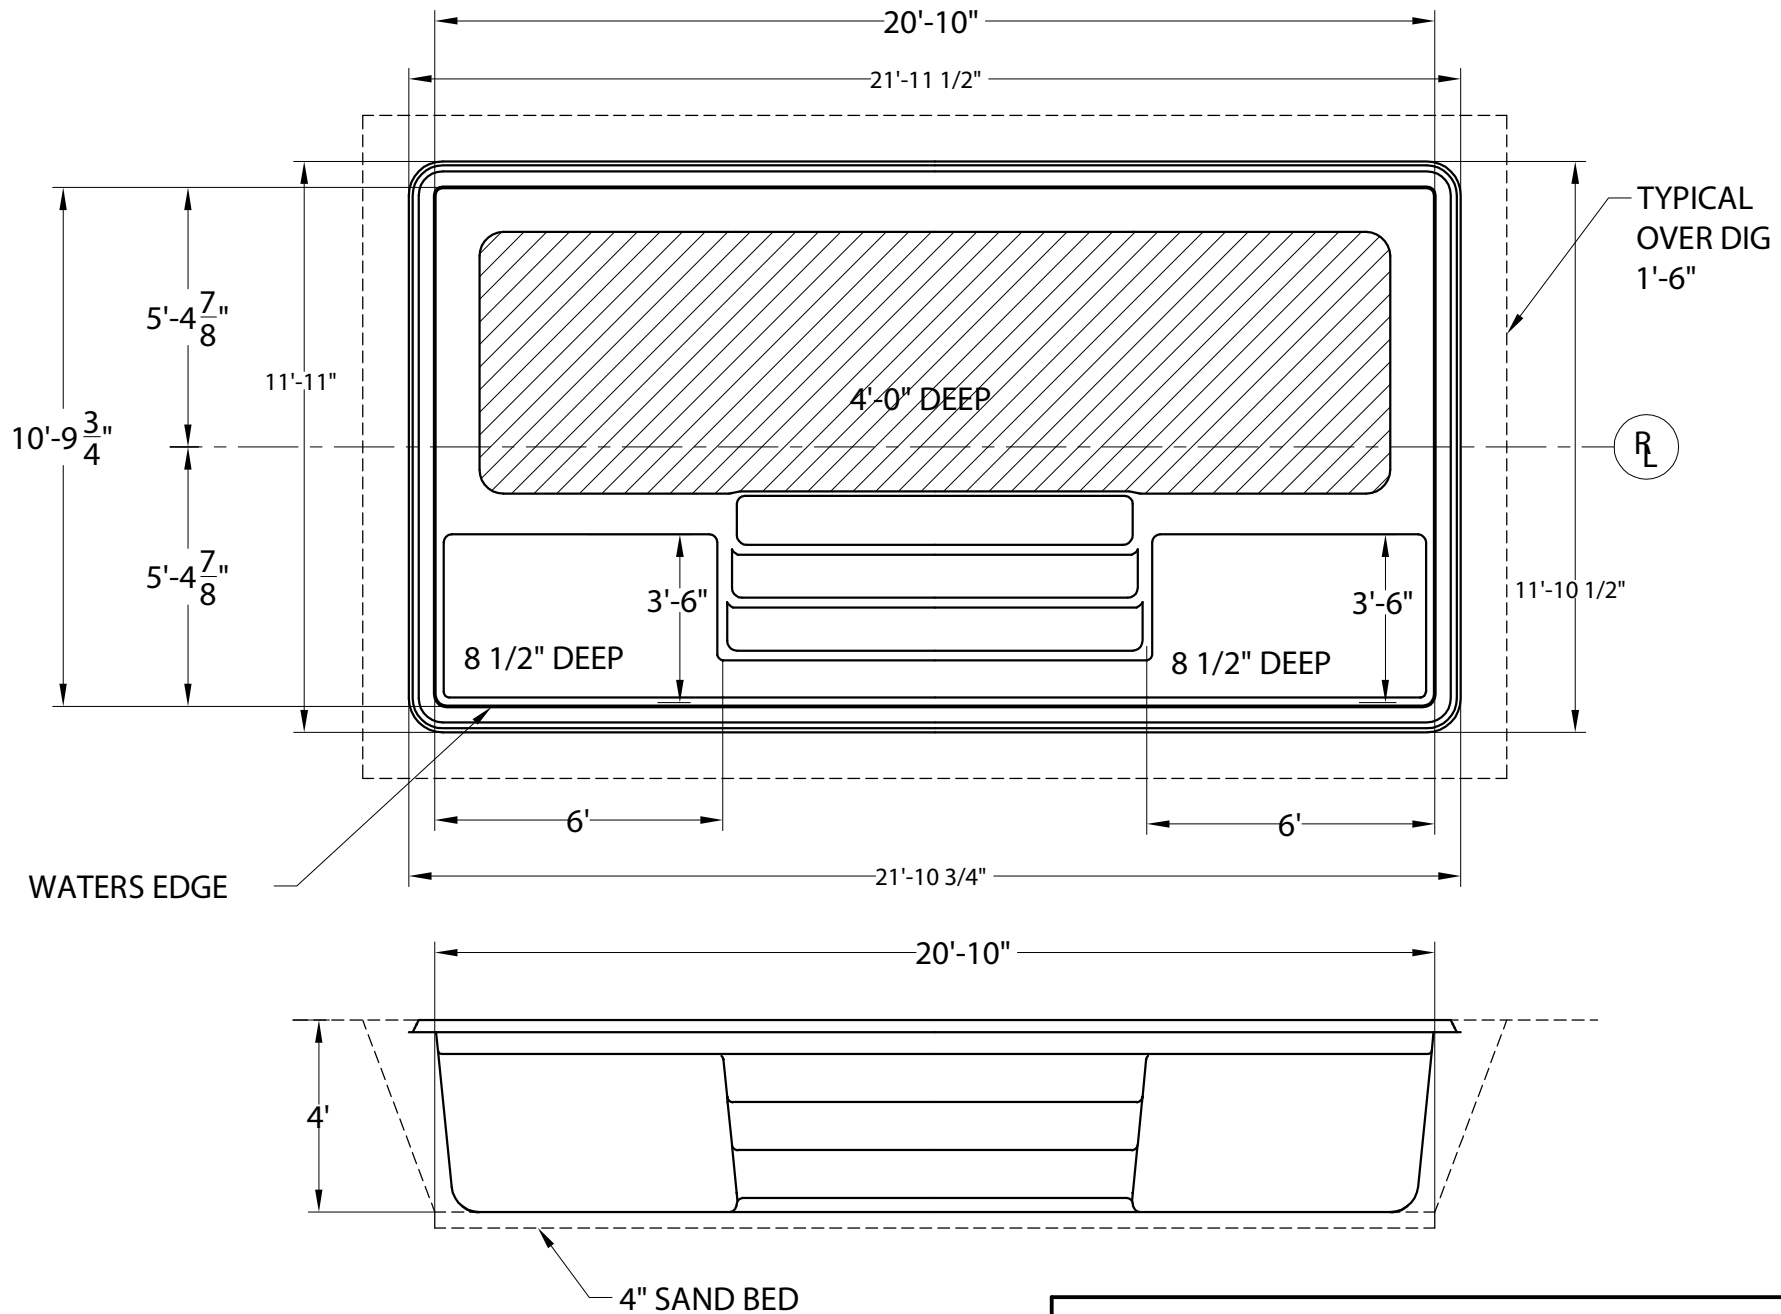

ALL MEASUREMENTS TO WATERS EDGE - ADD PREFERRED OVERDIG

WEIGHT: 1300 LBS
 AREA: 222.16 SQ FT
 PERIMETER: 62.83 FT
 VOLUME: 4887 GAL

BROADWAY 026 - DIG PLAN

SCALE 1/4"=1'-0"

DATE 05-30-17

DRAWN BY KLB

REVISION 01

ALL MEASUREMENTS AND QUANTITIES ARE BASED ON AVERAGES