


ALL MEASUREMENTS TO WATERS EDGE - ADD PREFERRED OVERDIG

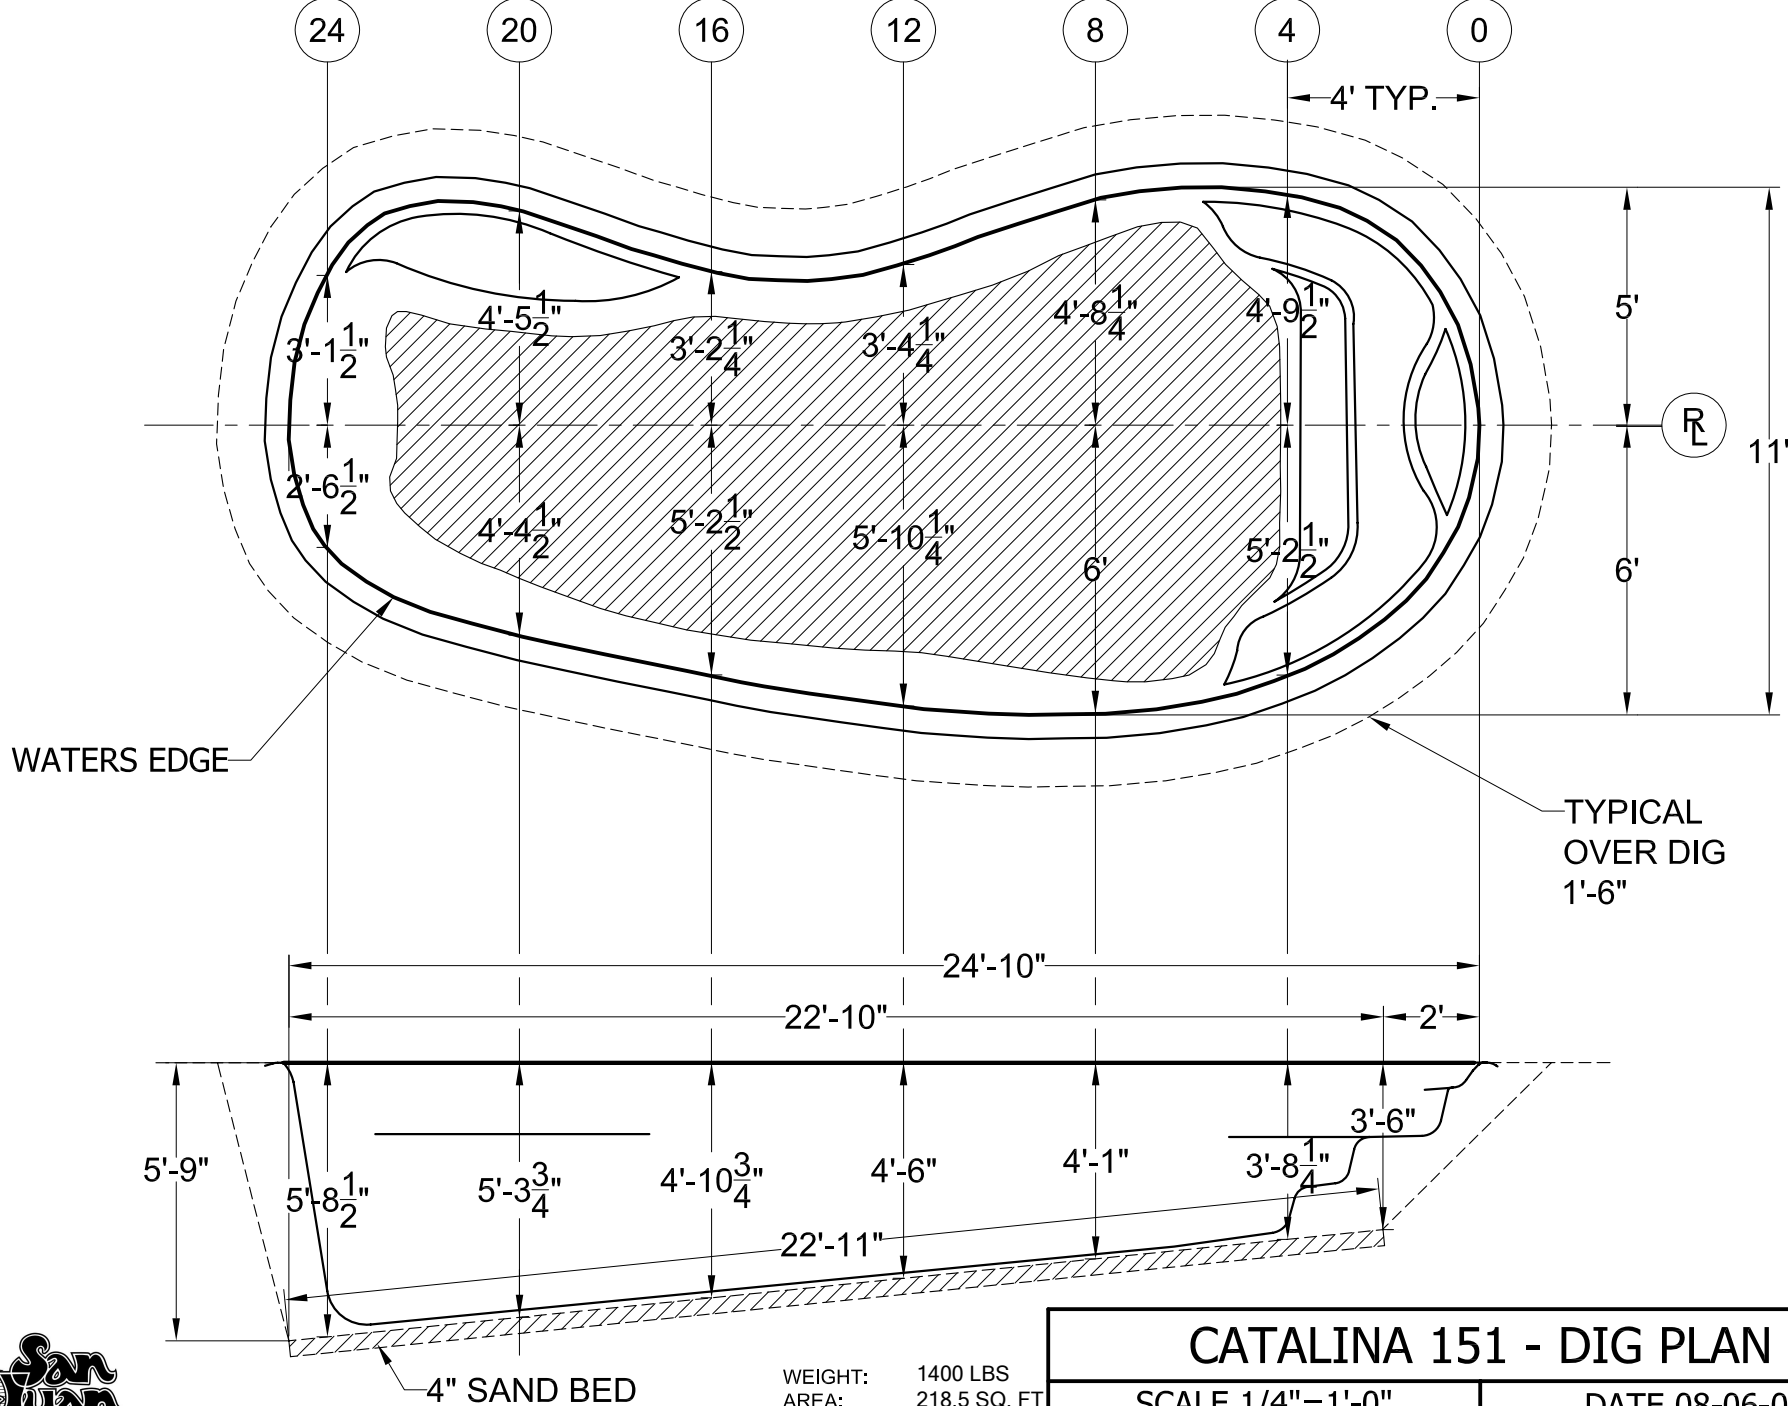

WEIGHT: 1400 LBS
 AREA: 218.5 SQ. FT.
 PERIMETER: 61.9 LIN. FT.
 VOLUME: 6,500 GAL.

CATALINA 151 - DIG PLAN

SCALE 1/4"=1'-0"

DATE 08-06-07

DRAWN BY KLB

REVISION 03

ALL MEASUREMENTS AND QUANTITIES ARE BASED ON AVERAGES