


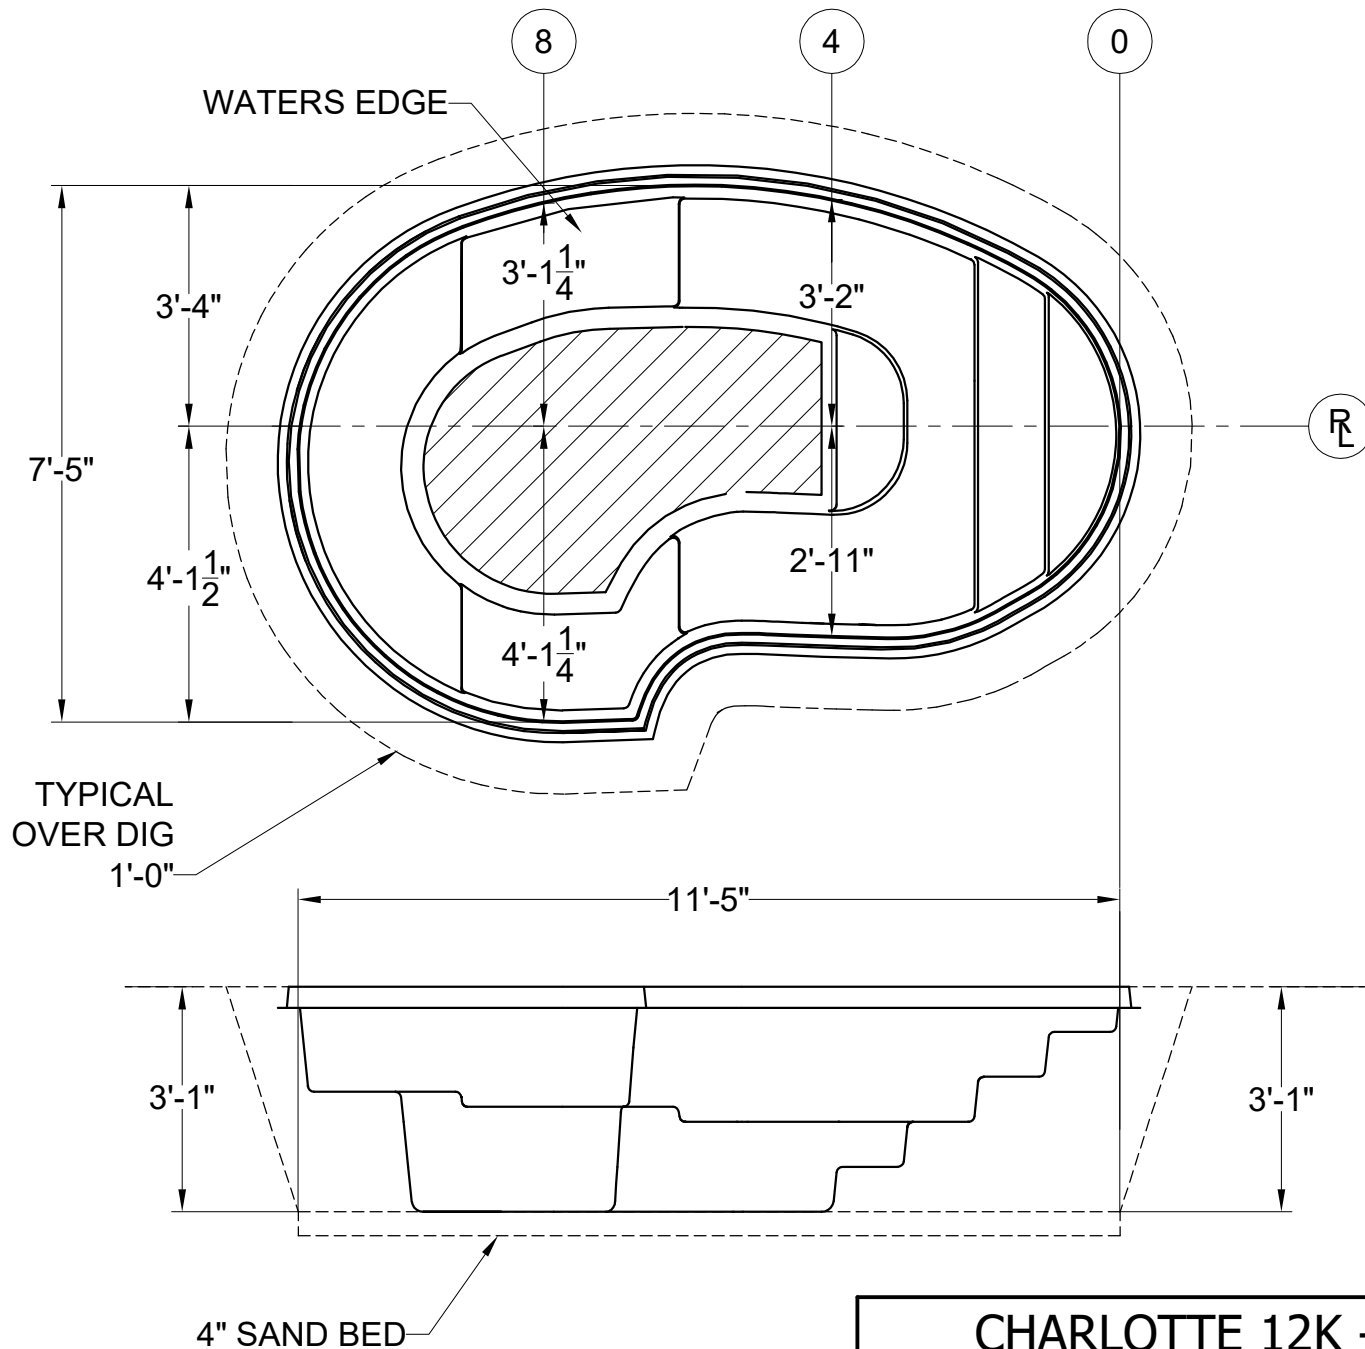

ALL MEASUREMENTS TO WATERS EDGE - ADD PREFERRED OVERDIG

WEIGHT: 400 LBS
 AREA: 60.31 SQ FT
 PERIMETER: 29.77 FT
 VOLUME: 862 GAL

CHARLOTTE 12K - DIG PLAN

SCALE 3/8"=1'-0"

DATE 06-08-17

DRAWN BY KLB

REVISION 01

ALL MEASUREMENTS AND QUANTITIES ARE BASED ON AVERAGES