


ALL MEASUREMENTS TO WATERS EDGE - ADD PREFERRED OVERDIG

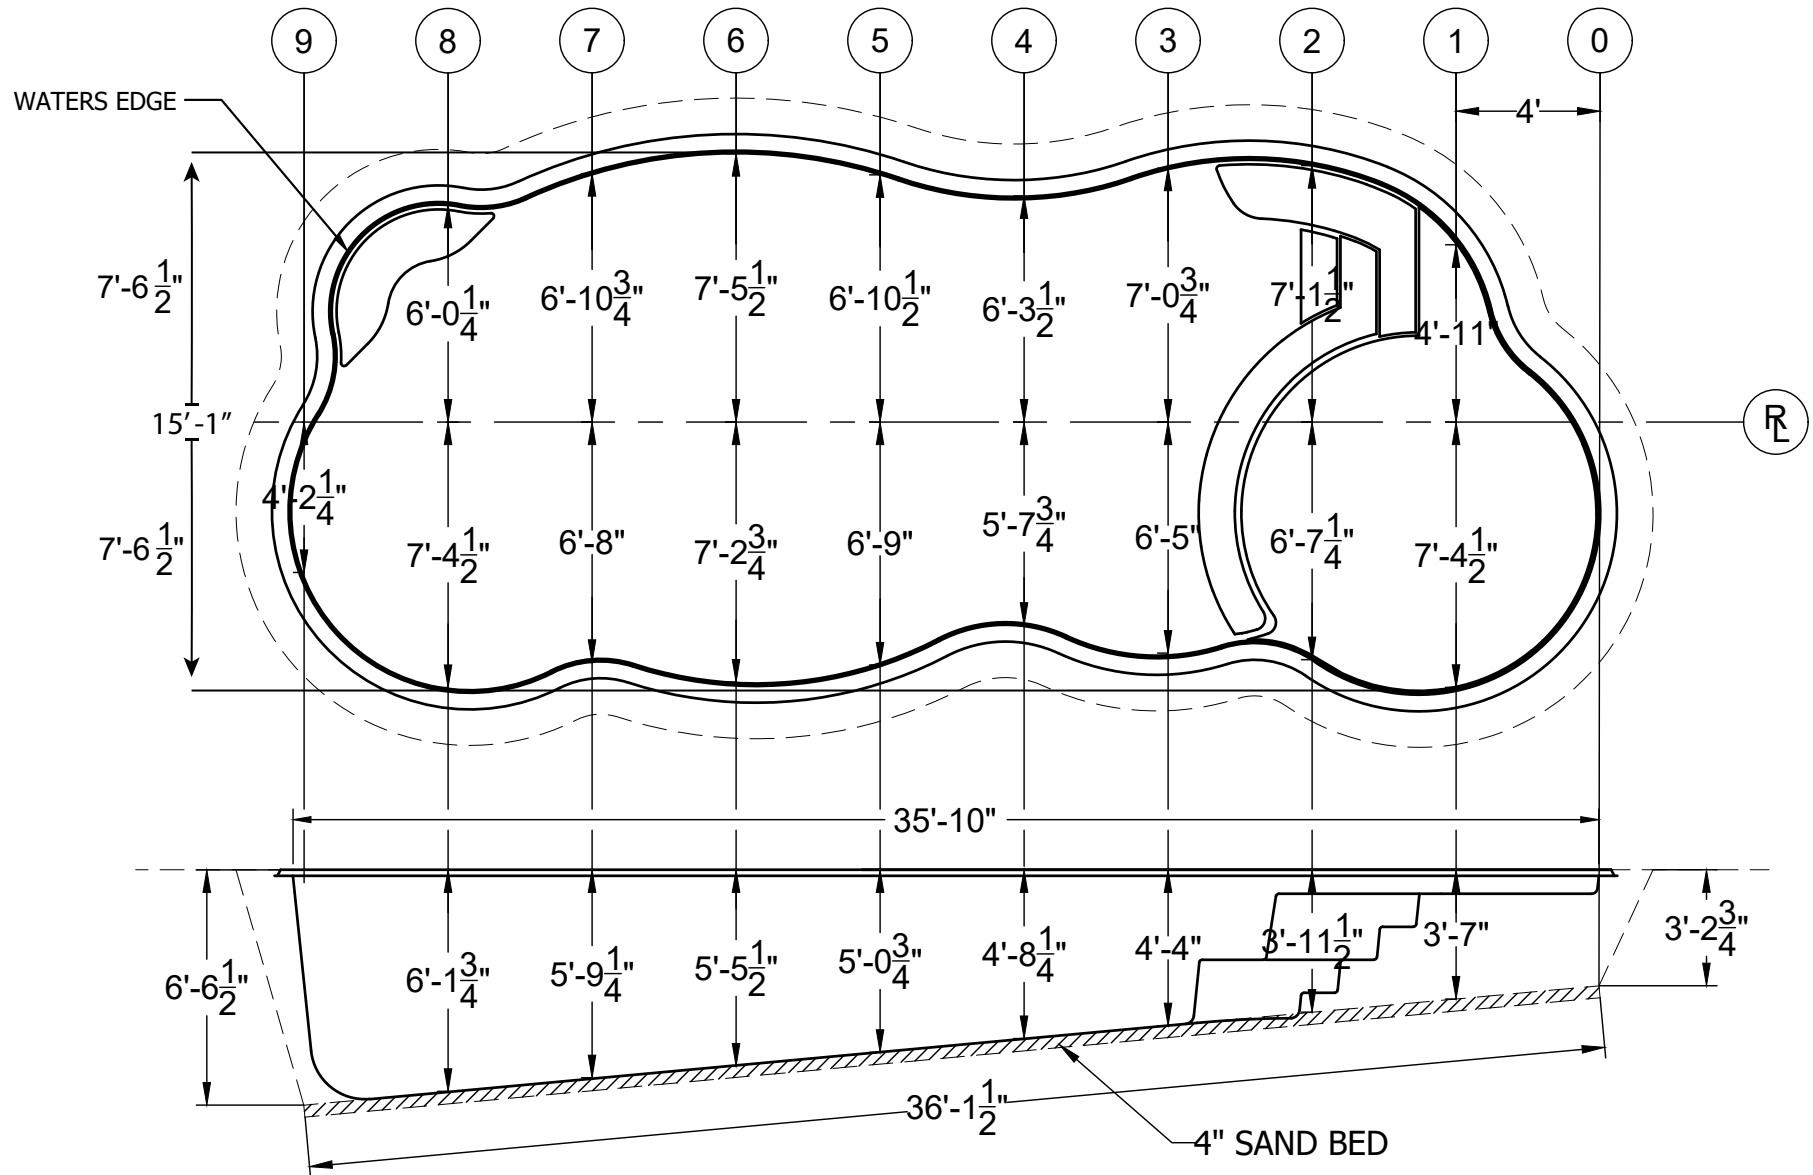

CLEARWATER BEACH - DIG PLAN

SCALE 3/16" = 1'-0"

DATE 06-04-19

DRAWN BY KLB

REVISION 02

WEIGHT: 2440 lbs
 AREA: 456 sq ft
 PERIMETER: 94 ft
 VOLUME: 13,387 gal

ALL MEASUREMENTS AND QUANTITIES ARE BASED ON AVERAGES