


ALL MEASUREMENTS TO WATERS EDGE - ADD PREFERRED OVERDIG

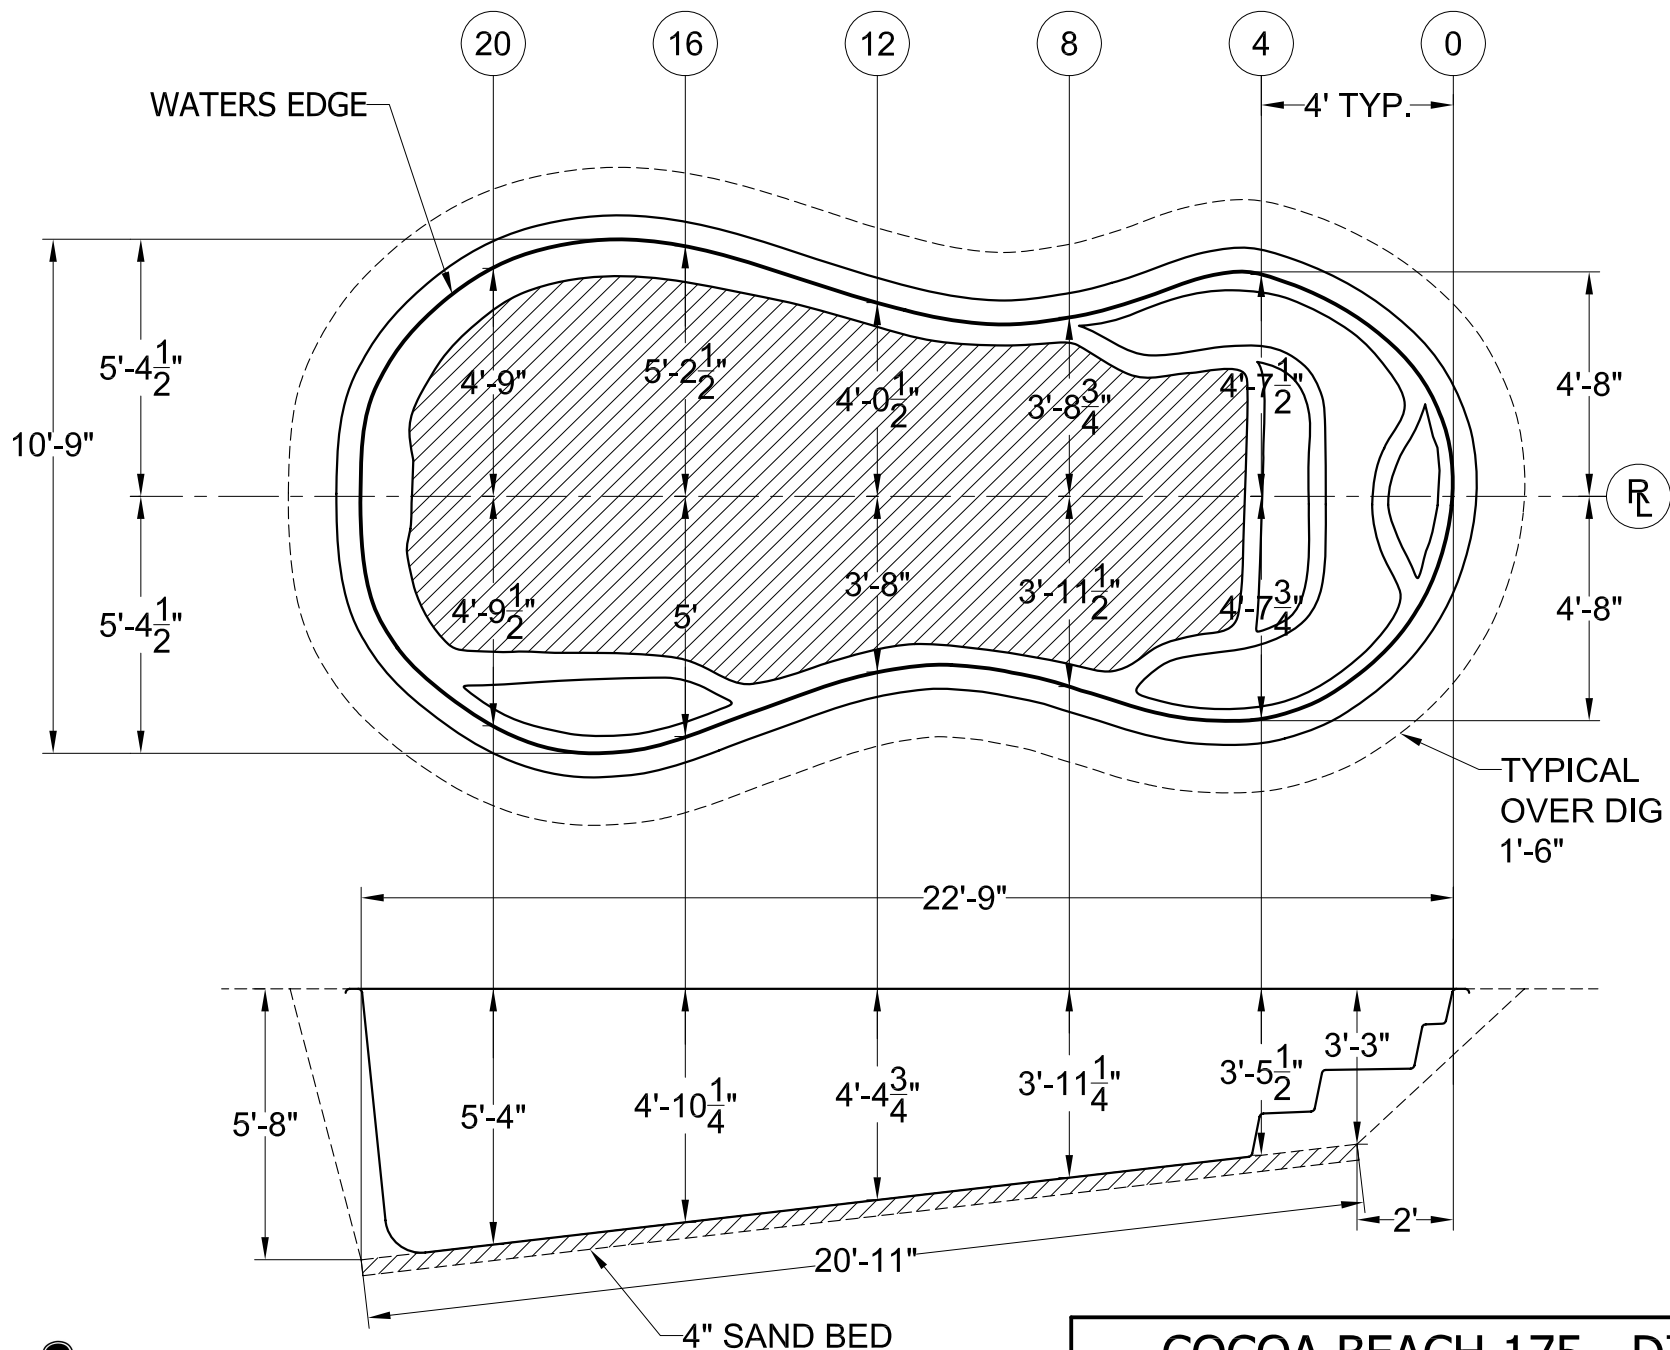

Weight: 1300 Lbs.
Surface Area: 193 Sq. ft.
Perimeter: 58 Lin. ft.
Volume: 5,273 Gal.

COCOA BEACH 175 - DIG PLAN

SCALE 1/4"=1'-0"

DATE 06-28-05

DRAWN BY KLB

REVISION 01

ALL MEASUREMENTS AND QUANTITIES ARE BASED ON AVERAGES