
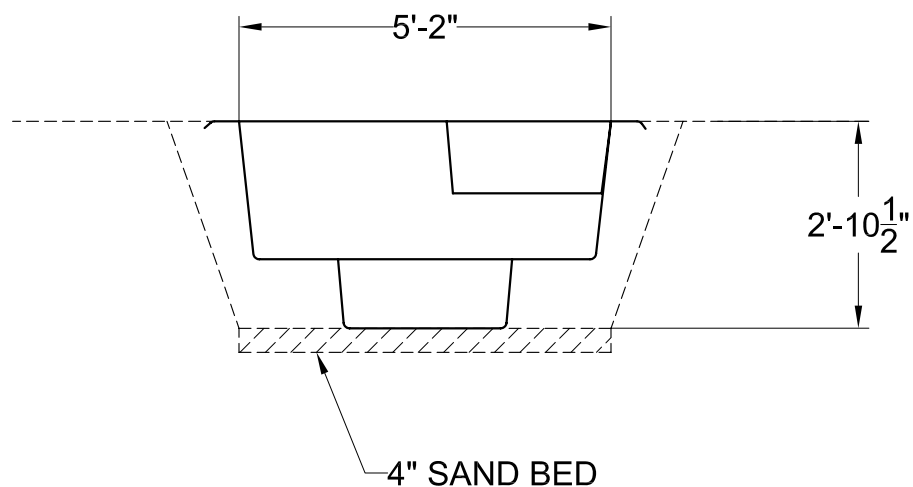


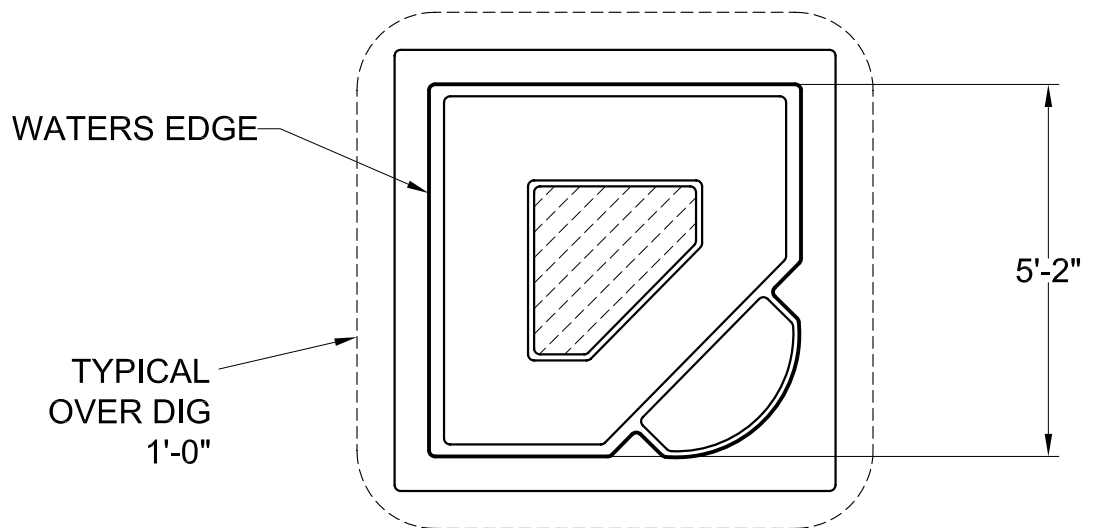

Weight: 225 Lbs.
 Surface Area: 25.84 Sq. ft.
 Perimeter: 20.33 Lin. ft.
 Volume: 359 Gal.

COVE 6SQ - DIG PLAN

SCALE 3/8"=1'-0"

DATE 11-18-05

DRAWN BY KLB

REVISION 01

ALL MEASUREMENTS AND QUANTITIES ARE BASED ON AVERAGES