


ALL MEASUREMENTS TO WATERS EDGE - ADD PREFERRED OVERDIG

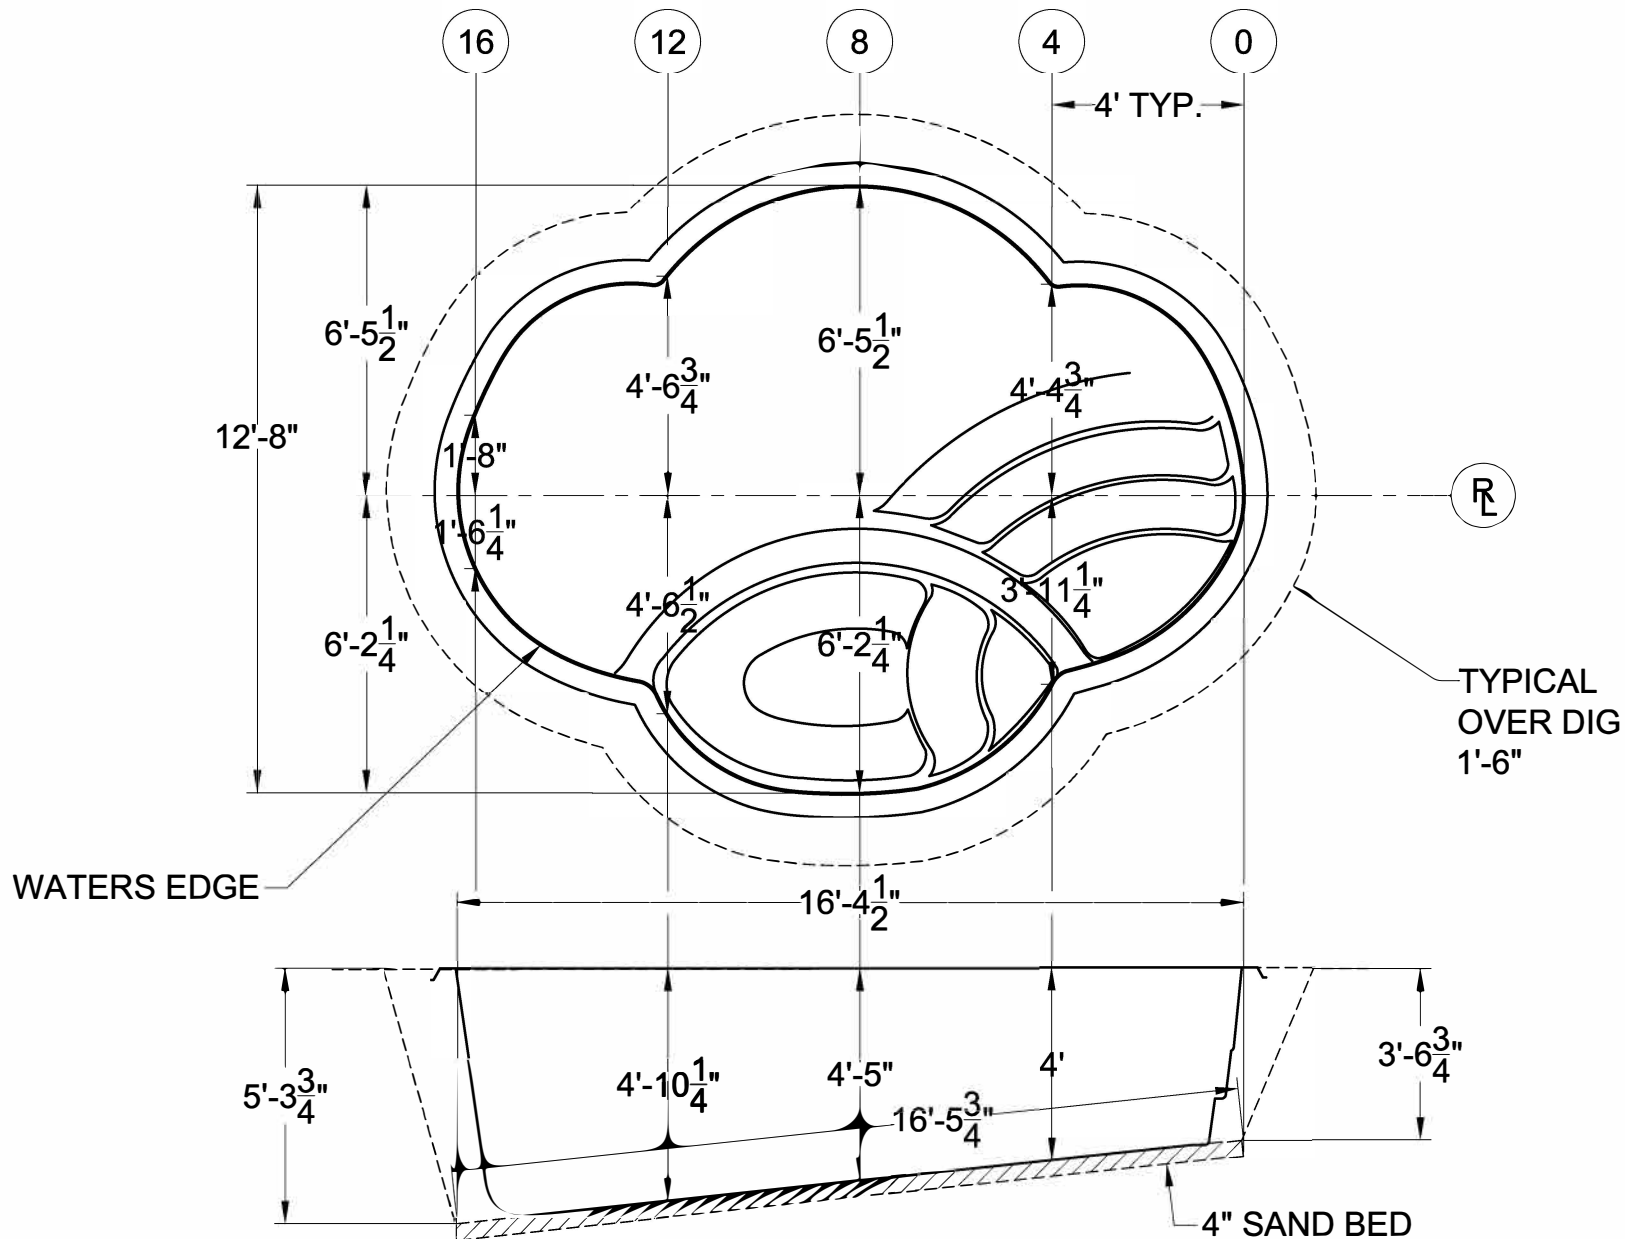

WEIGHT: 1220 LBS
 AREA: 152 SQ FT
 PERIMETER: 45.11 FT
 VOLUME: 3,426 GAL

CRYSTAL BEACH 728

SCALE 1/4"=1'-0"

DATE 12-05-06

DRAWN BY KLB

REVISION 01

ALL MEASUREMENTS AND QUANTITIES ARE BASED ON AVERAGES