


ALL MEASUREMENTS TO WATERS EDGE - ADD PREFERRED OVERDIG

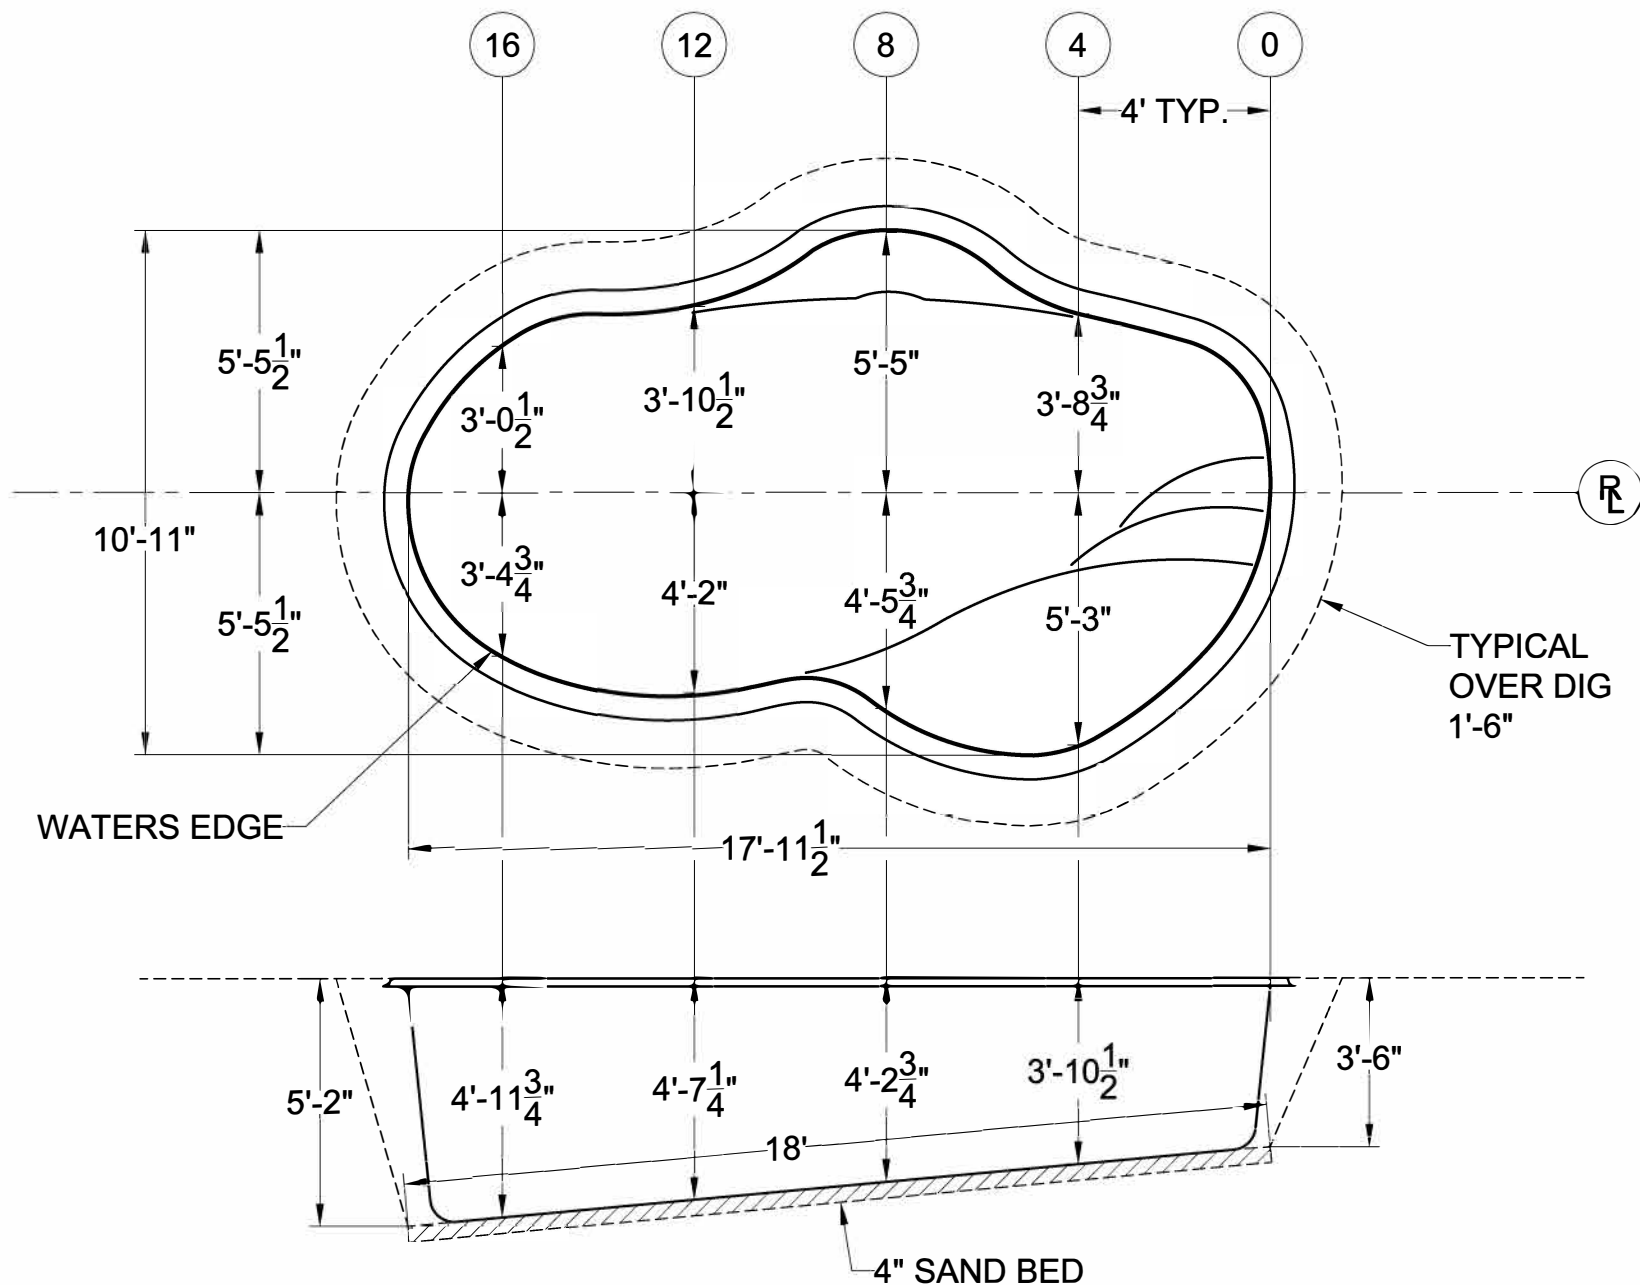

WEIGHT: 1000 LBS
 AREA: 144.14 SQ FT
 PERIMETER: 46.82 GAL
 VOLUME: 3500 GAL

CRYSTAL COVE - 729

SCALE 1/4"=1'-0"

DATE 04-02-07

DRAWN BY KLB

REVISION 01

ALL MEASUREMENTS AND QUANTITIES ARE BASED ON AVERAGES