
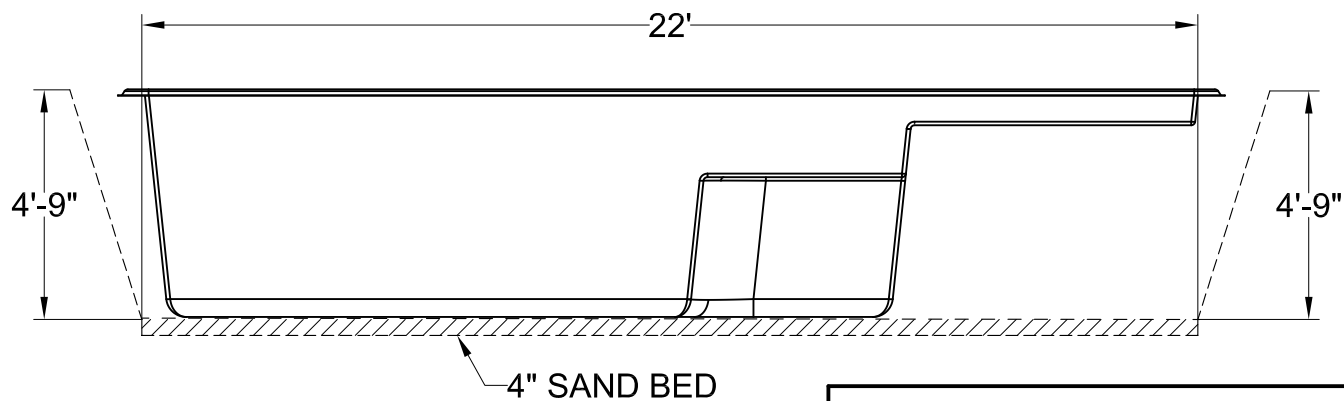


ALL MEASUREMENTS TO WATERS EDGE - ADD PREFERRED OVERDIG

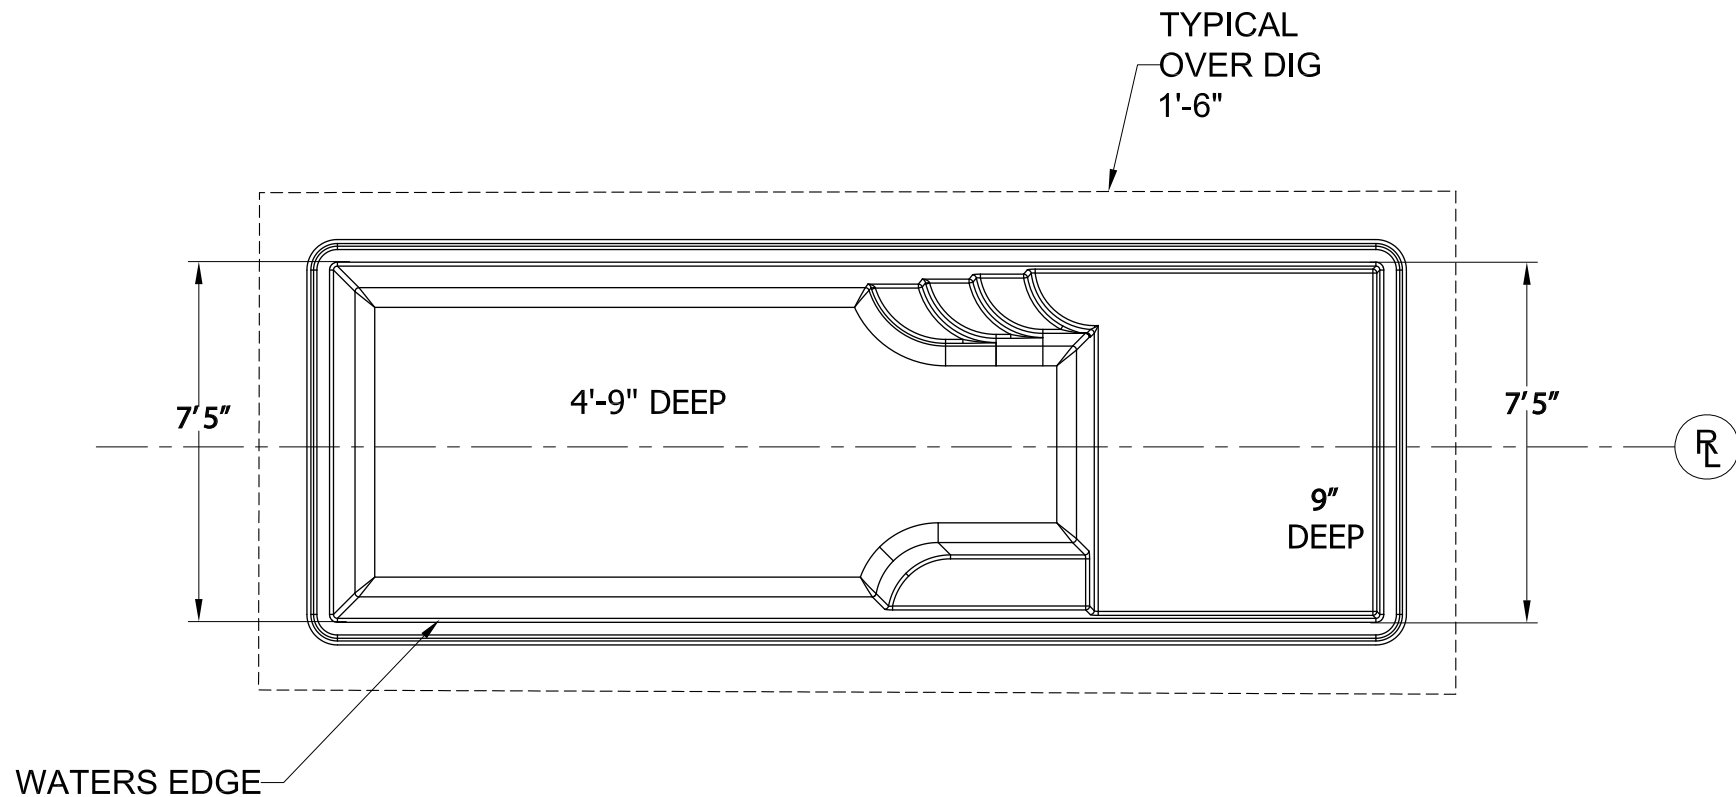

Weight: 1250 Lbs.
Surface Area: 163 Sq. ft.
Perimeter: 59 Lin. ft.
Volume: 4,350 Gal.

CYBERLANE BEACH 753 - DIG PLAN	
SCALE 1/4"=1'-0"	DATE 03/11/2026
DRAWN BY GFM	REVISION 01

ALL MEASUREMENTS AND QUANTITIES ARE BASED ON AVERAGES