



ALL MEASUREMENTS TO WATERS EDGE - ADD PREFERRED OVERDIG

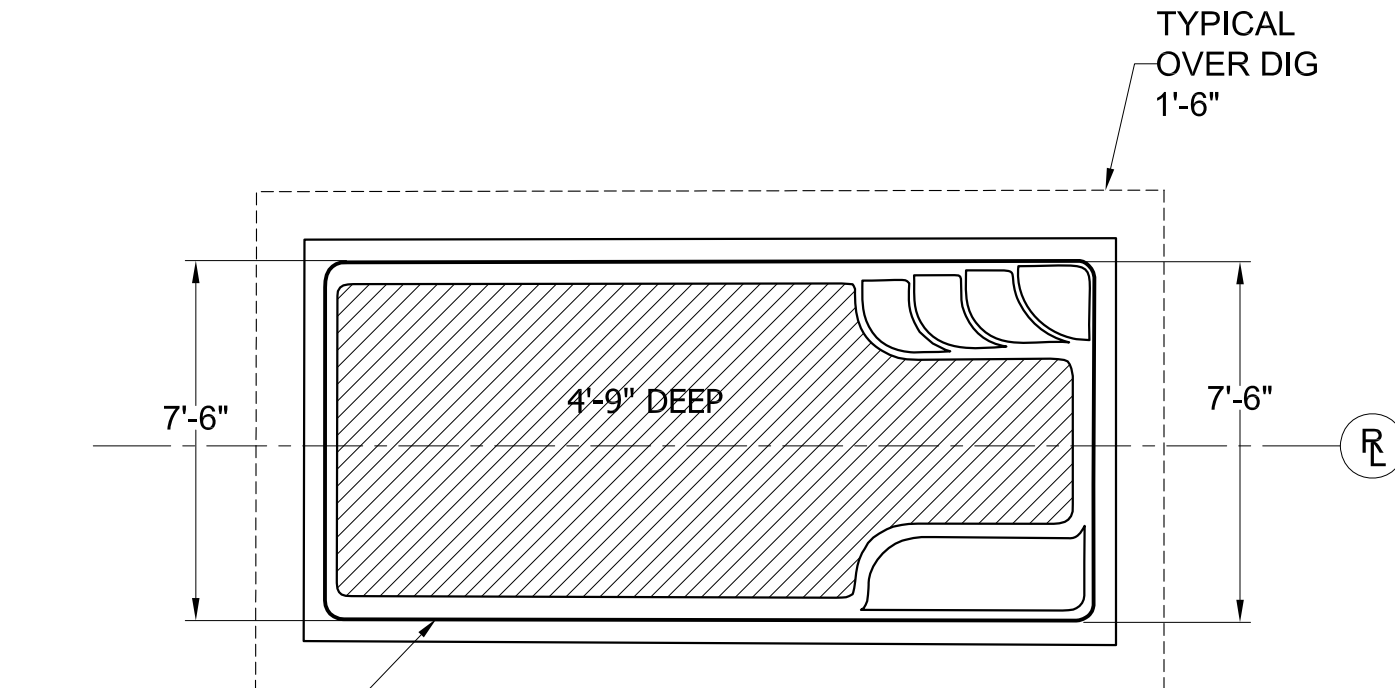

WATERS EDGE

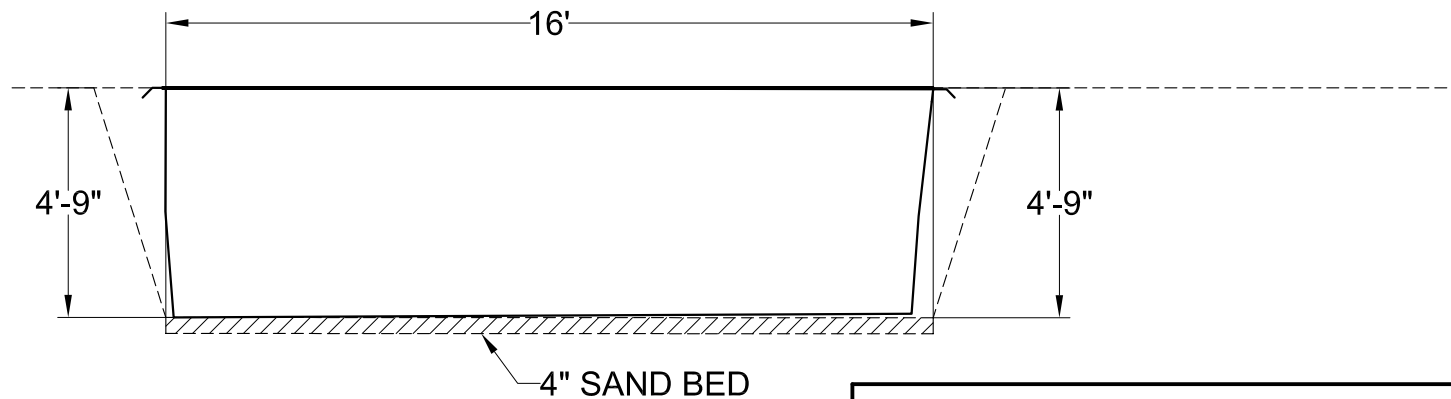

Weight: 1600 Lbs.
 Surface Area: 120 Sq. ft.
 Perimeter: 46 Lin. ft.
 Volume: 3,491 Gal.

CYBERLANE NO SPA 750 - DIG PLAN	
SCALE 1/4"=1'-0"	DATE 08-22-05
DRAWN BY KLB	REVISION 01

ALL MEASUREMENTS AND QUANTITIES ARE BASED ON AVERAGES