


ALL MEASUREMENTS TO WATERS EDGE - ADD PREFERRED OVERDIG

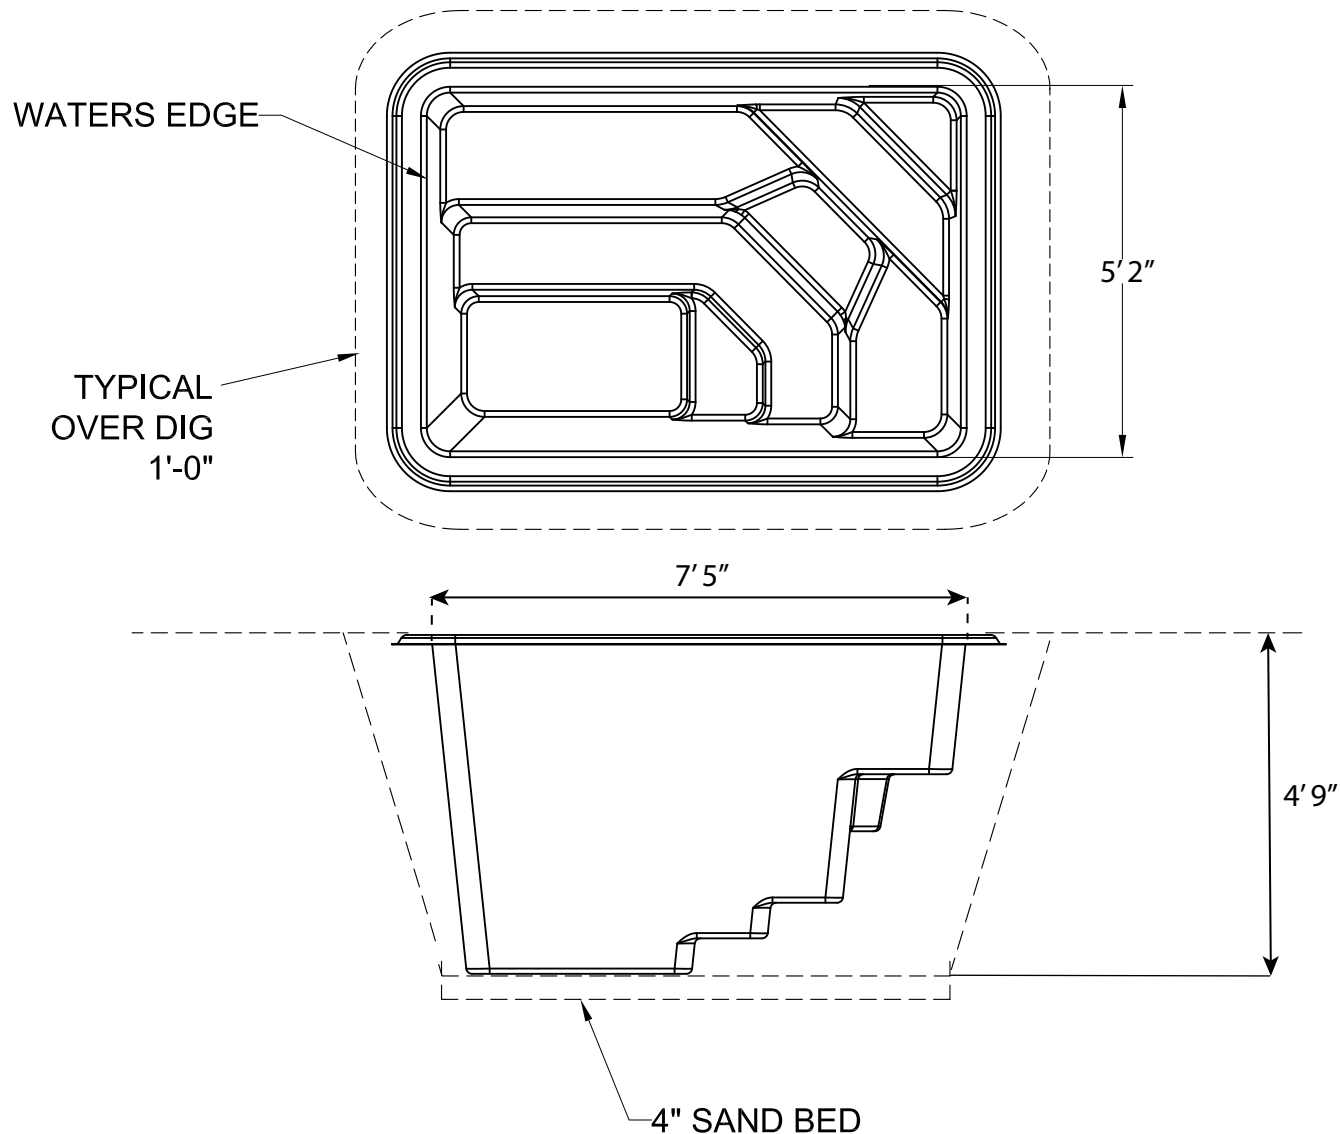

Weight: 500 Lbs.
 Surface Area: 39.2 Sq. ft.
 Perimeter: 24 Lin. ft.
 Volume: 762 Gal.

CYBERLANE SPA 752 - DIG PLAN	
SCALE 3/8"=1'-0"	DATE 03/11/2026
DRAWN BY GFM	REVISION 01

ALL MEASUREMENTS AND QUANTITIES ARE BASED ON AVERAGES