


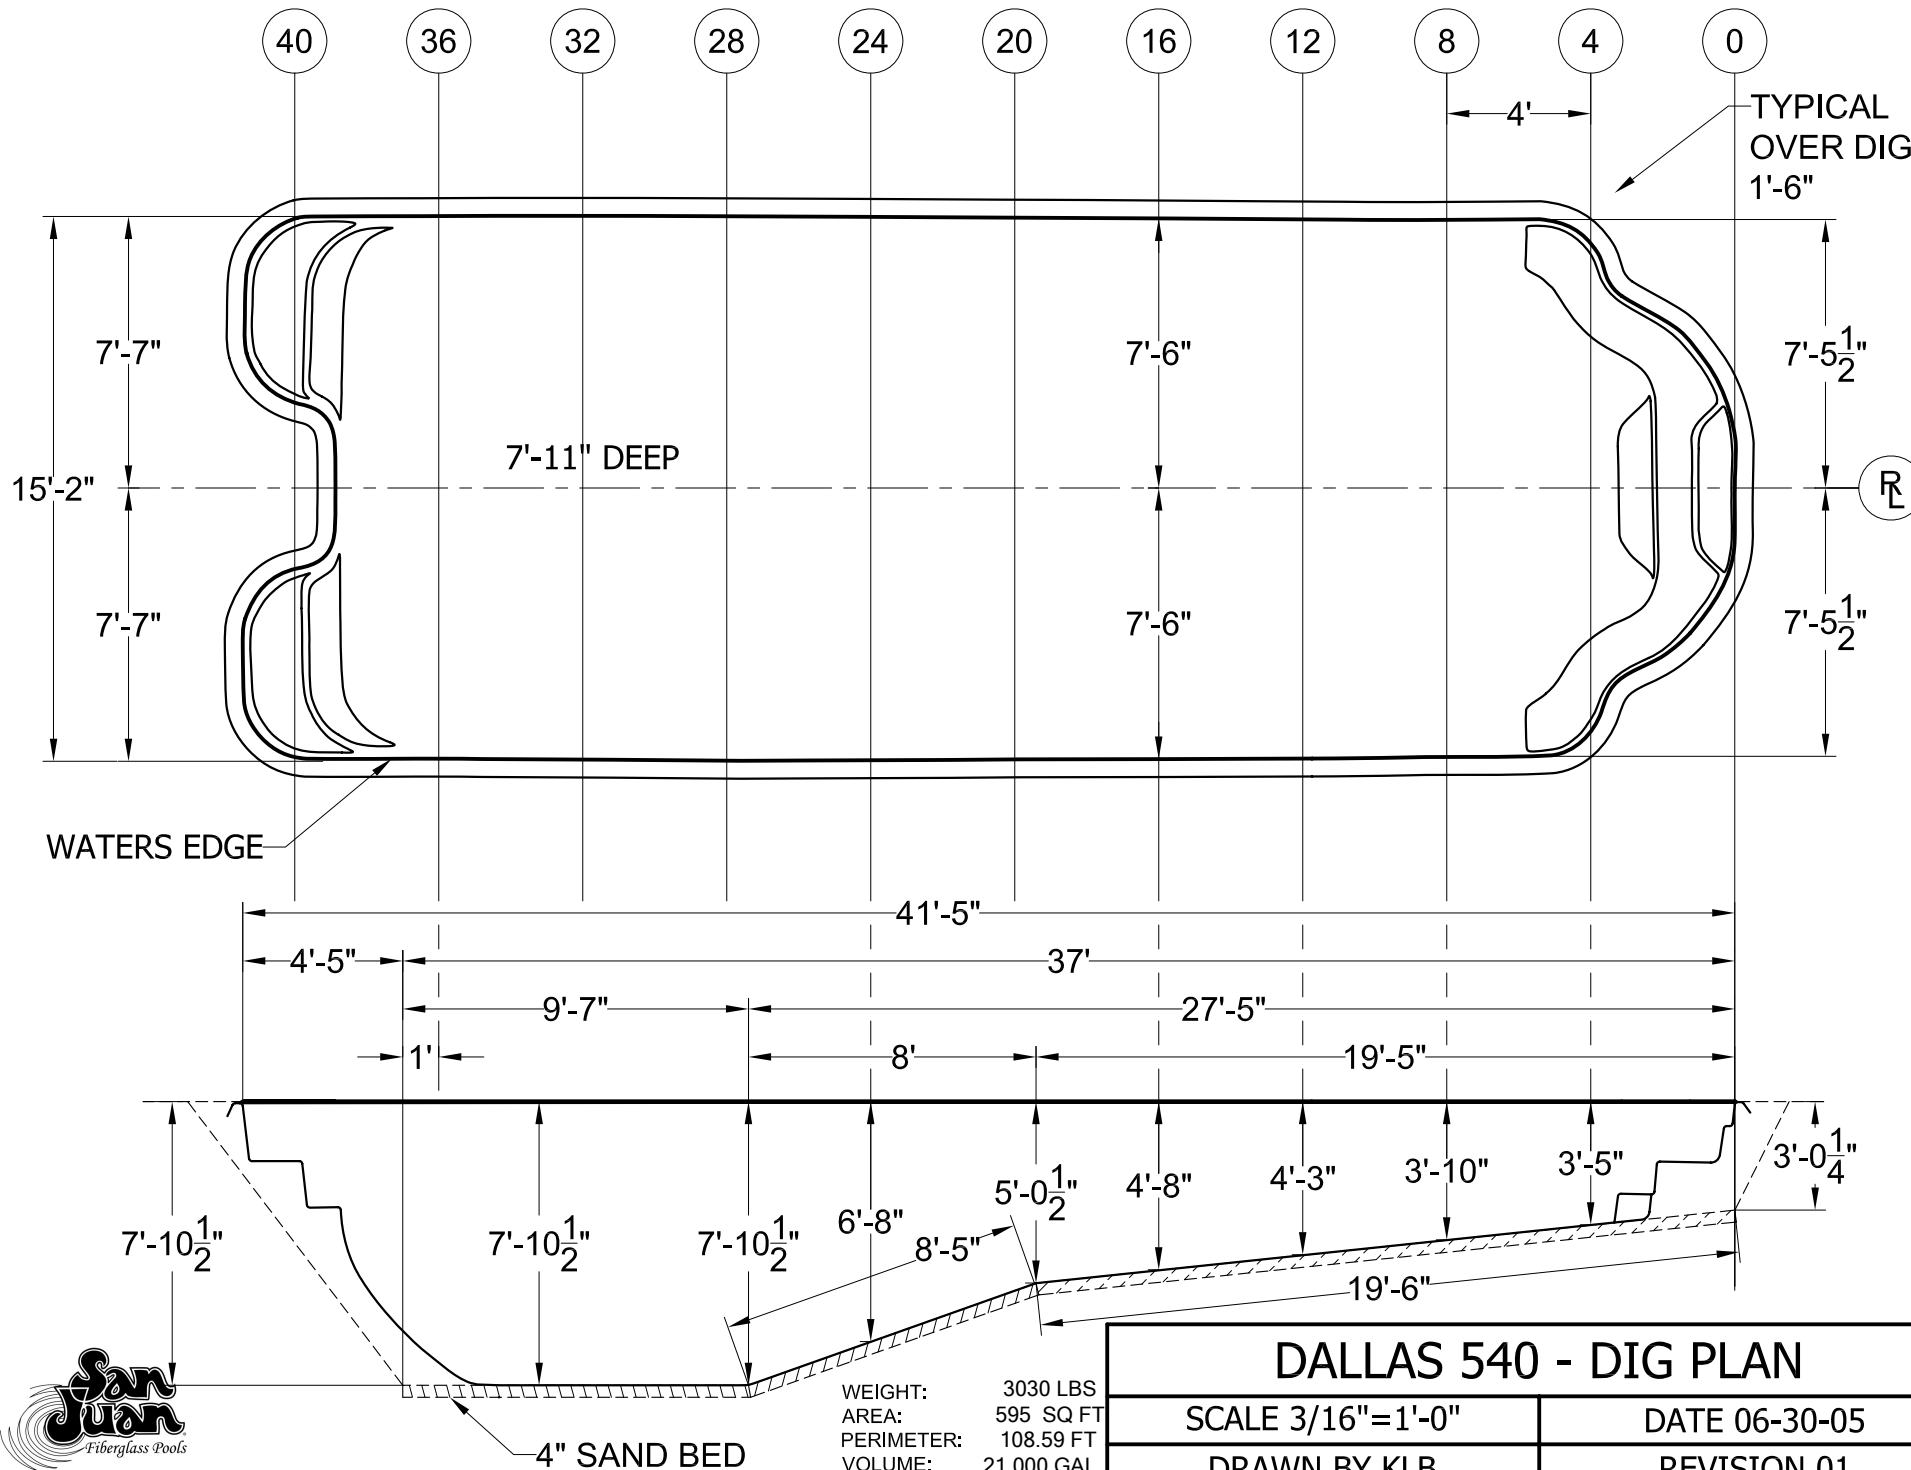

ALL MEASUREMENTS TO WATERS EDGE - ADD PREFERRED OVERDIG

DALLAS 540 - DIG PLAN	
SCALE 3/16"=1'-0"	DATE 06-30-05
DRAWN BY KLB	REVISION 01

WEIGHT: 3030 LBS
 AREA: 595 SQ FT
 PERIMETER: 108.59 FT
 VOLUME: 21,000 GAL

ALL MEASUREMENTS AND QUANTITIES ARE BASED ON AVERAGES