


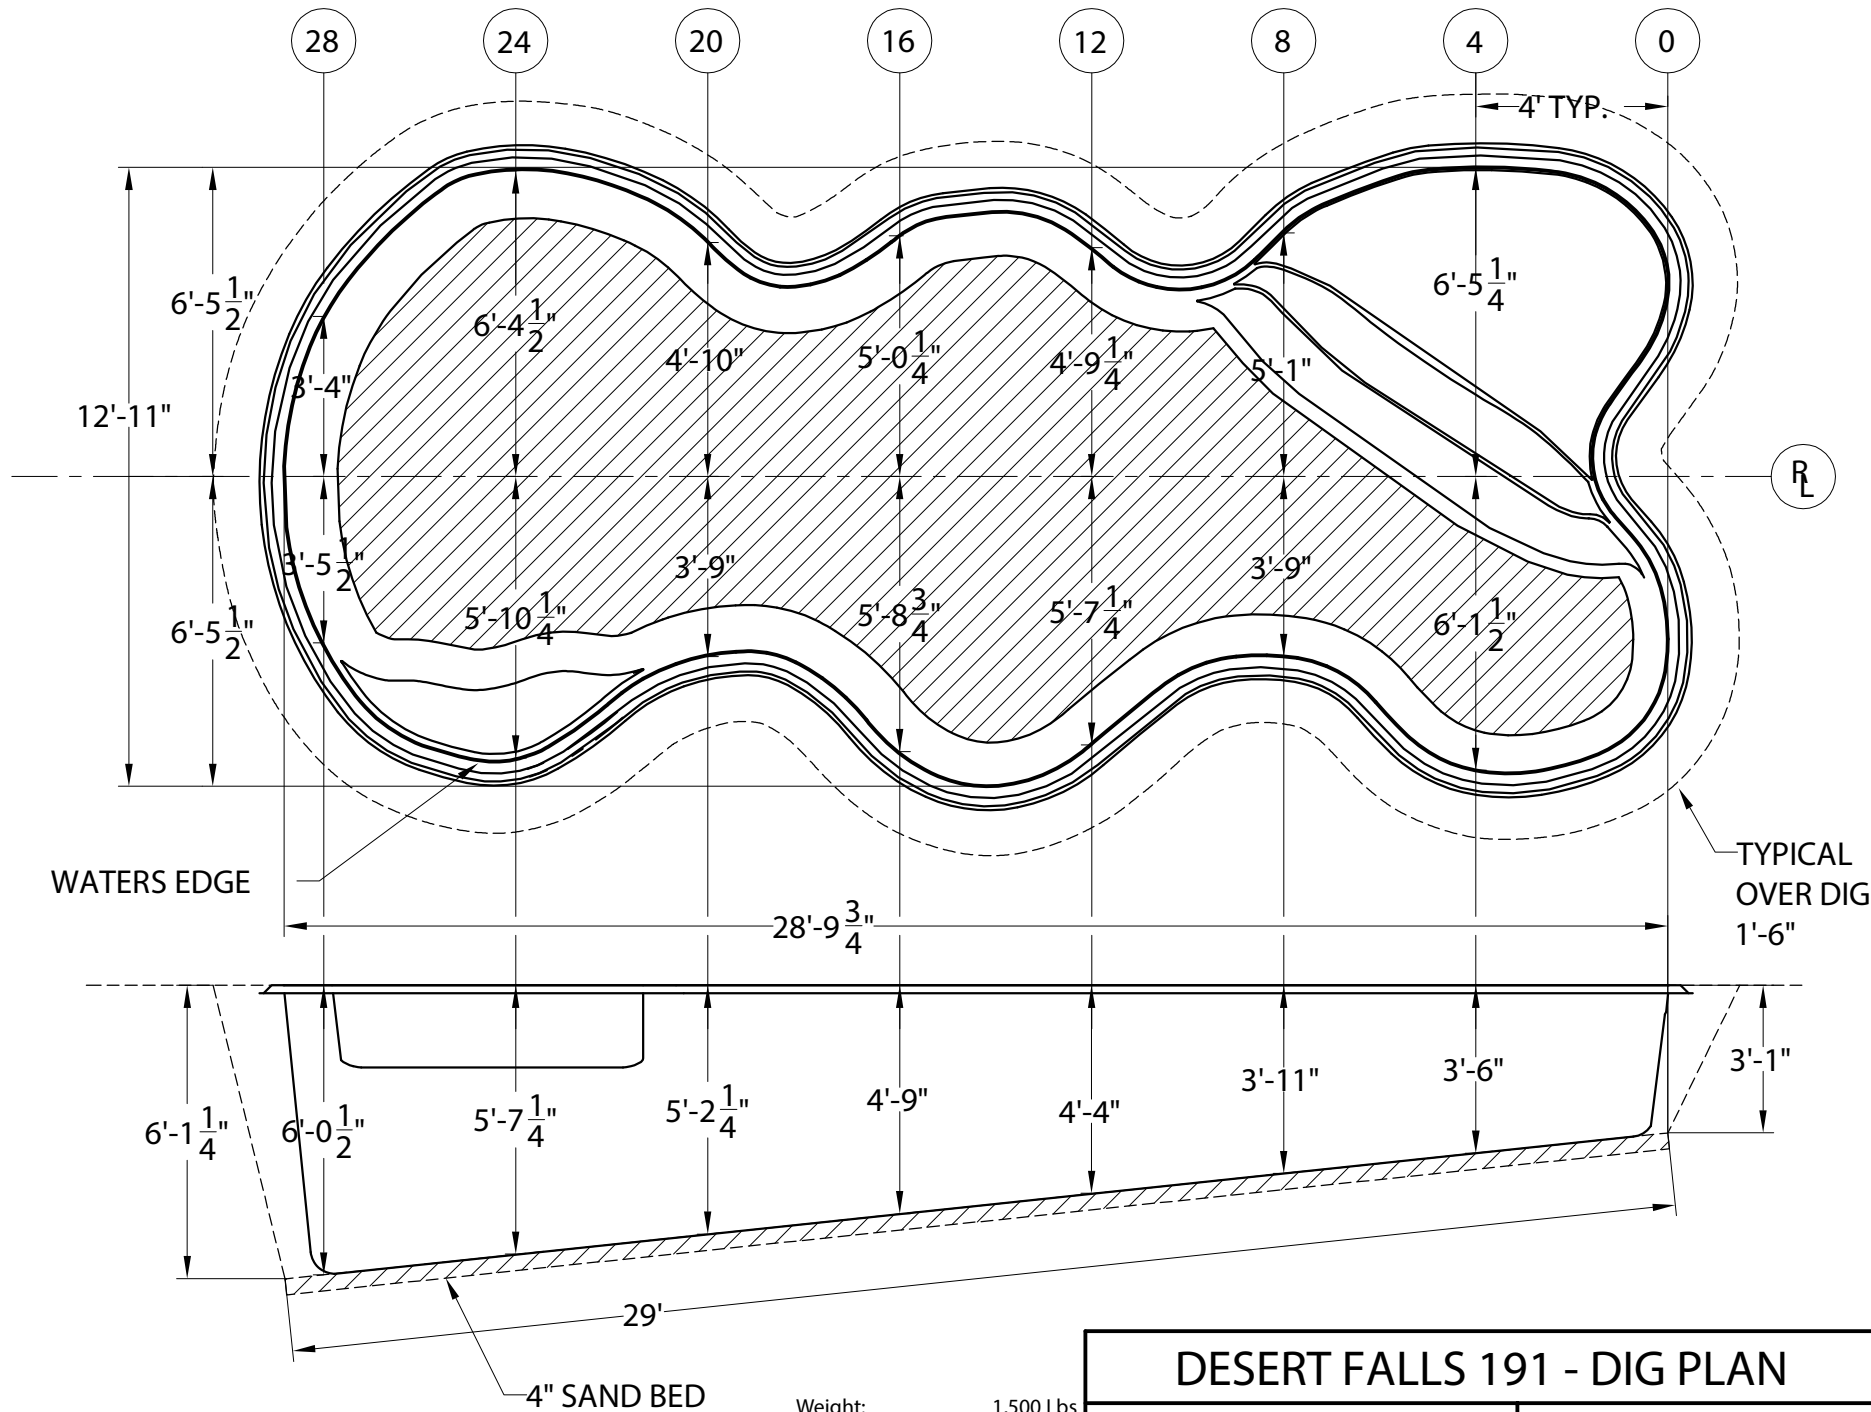

ALL MEASUREMENTS TO WATERS EDGE - ADD PREFERRED OVERDIG

DESERT FALLS 191 - DIG PLAN

SCALE 1/4"=1'-0"

DATE 06-05-17

DRAWN BY KLB

REVISION 01

Weight: 1,500 Lbs
 Surface Area: 299.48 Sq ft
 Perimeter: 82.65 Lin. ft
 Volume: 8,397 Gal.

ALL MEASUREMENTS AND QUANTITIES ARE BASED ON AVERAGES