


ALL MEASUREMENTS TO WATERS EDGE - ADD PREFERRED OVERDIG

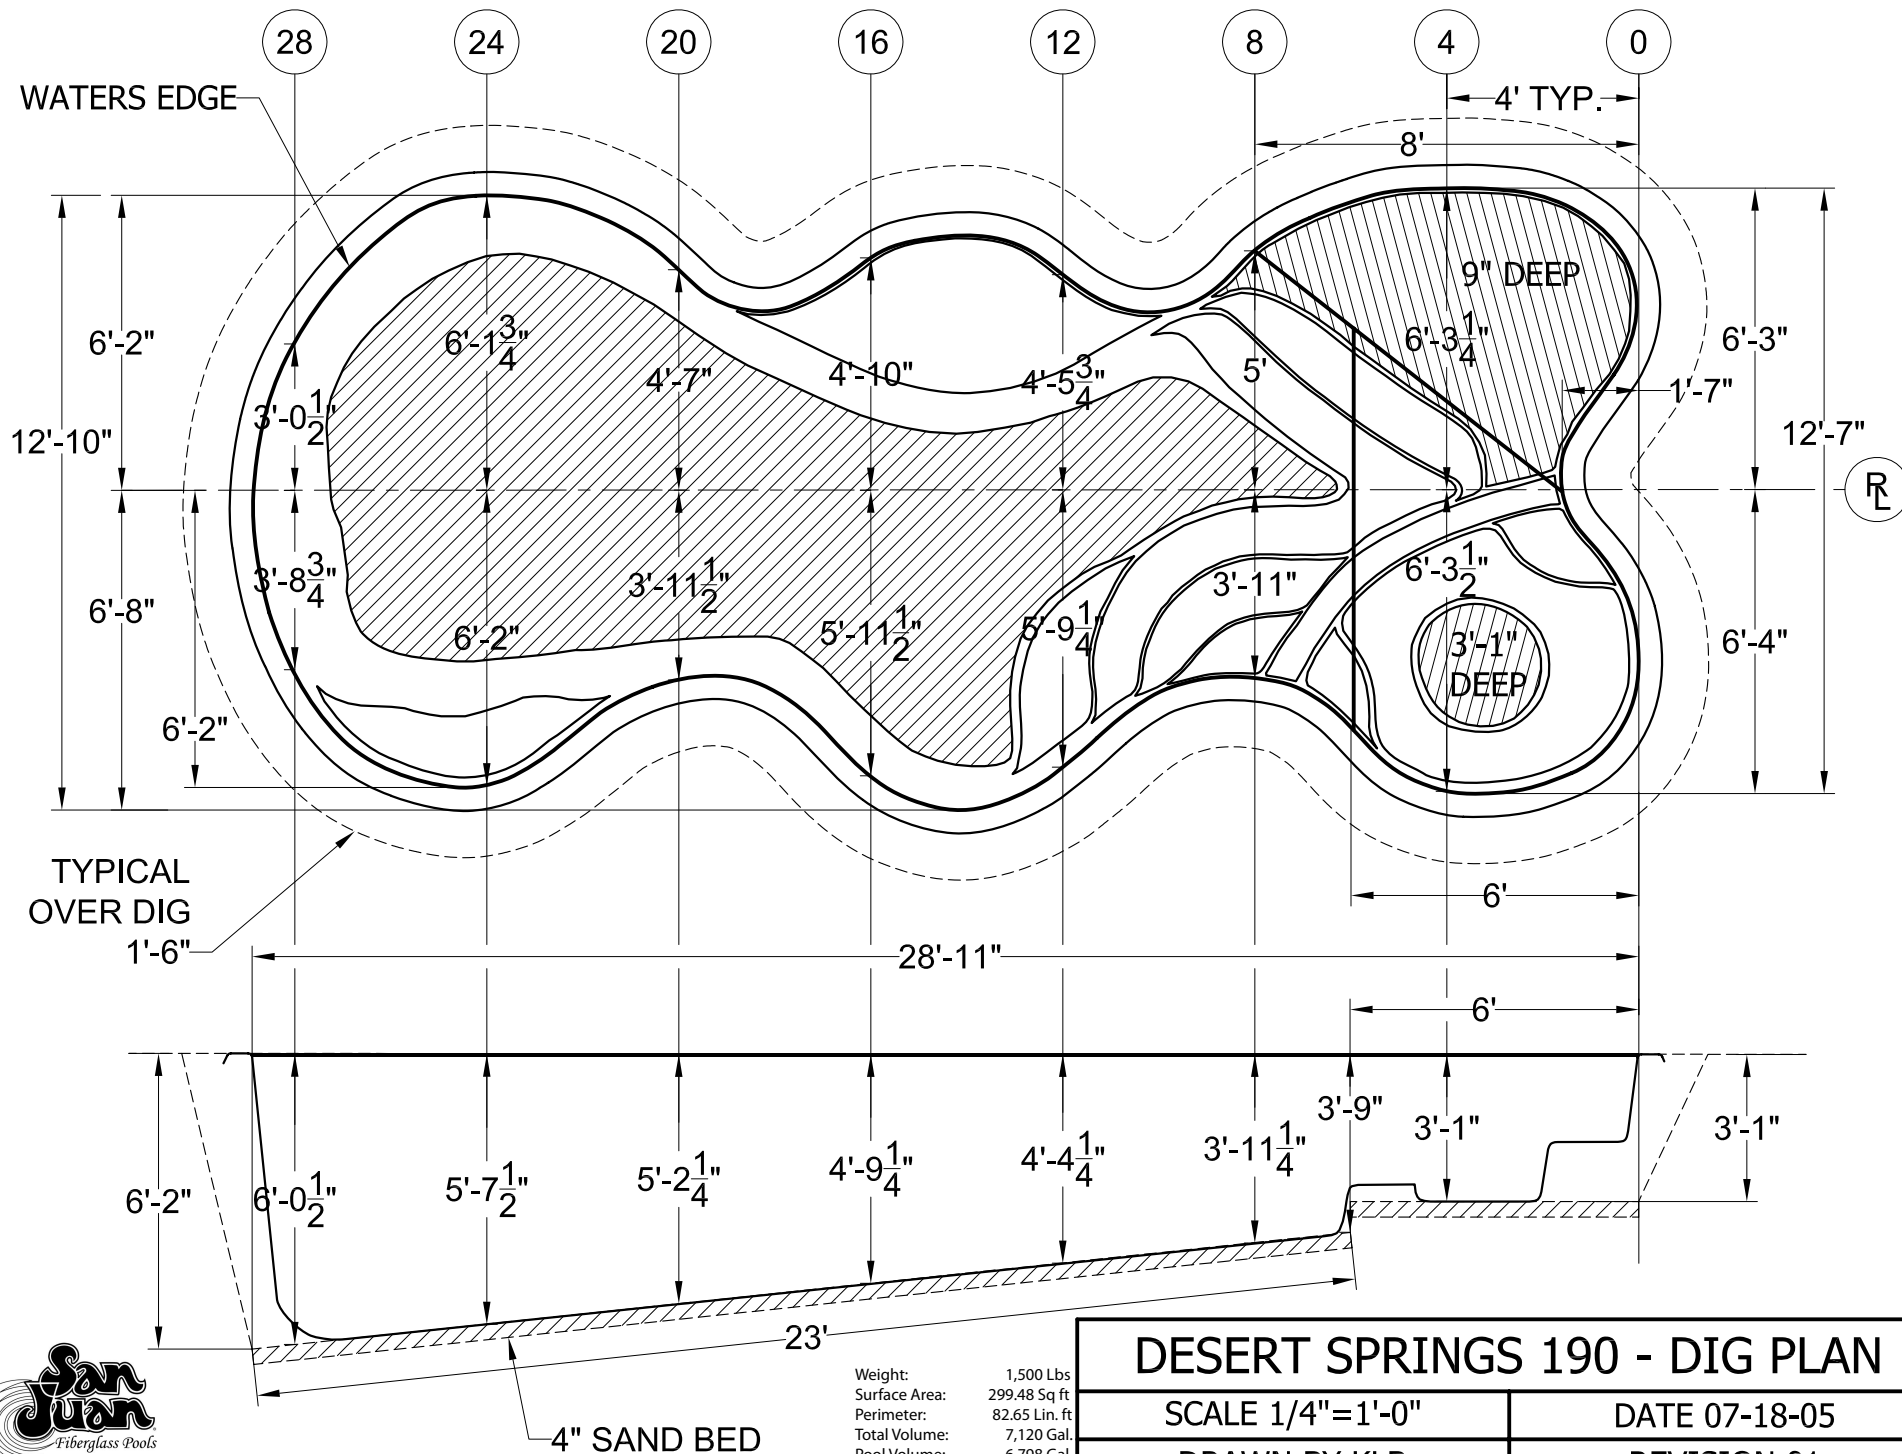

Weight: 1,500 Lbs
 Surface Area: 299.48 Sq ft
 Perimeter: 82.65 Lin. ft
 Total Volume: 7,120 Gal.
 Pool Volume: 6,798 Gal.
 Spa Volume: 322 Gal.

DESERT SPRINGS 190 - DIG PLAN

SCALE 1/4"=1'-0"

DATE 07-18-05

DRAWN BY KLB

REVISION 01

ALL MEASUREMENTS AND QUANTITIES ARE BASED ON AVERAGES