


ALL MEASUREMENTS TO WATERS EDGE - ADD PREFERRED OVERDIG

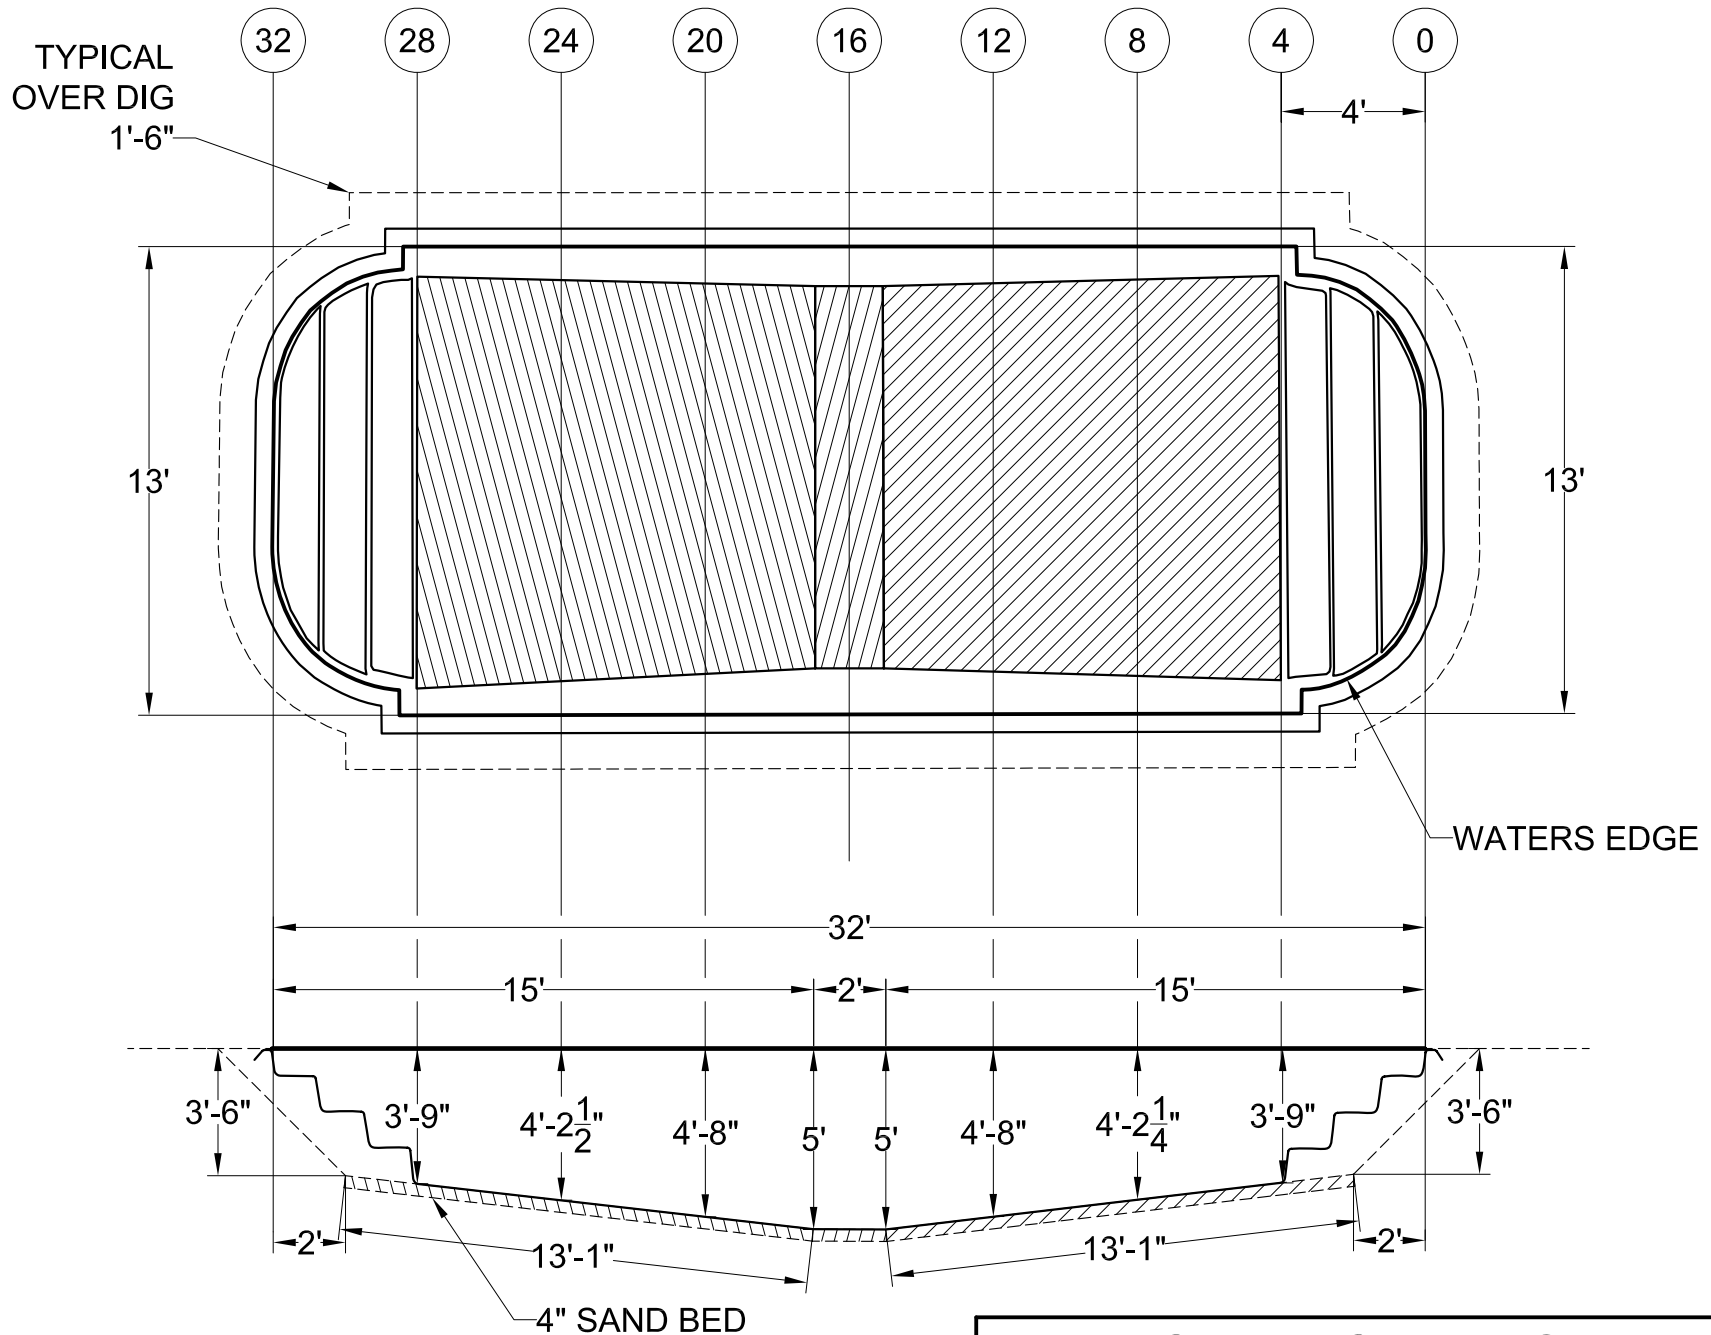

WEIGHT: 1900 LBS
 AREA: 402 SQ FT
 PERIMETER: 84 FT
 VOLUME: 11,000 GAL

DOLPHIN 351 - DIG PLAN

SCALE 3/16"=1'-0"

DATE 04-12-06

DRAWN BY KLB

REVISION 02

ALL MEASUREMENTS AND QUANTITIES ARE BASED ON AVERAGES