


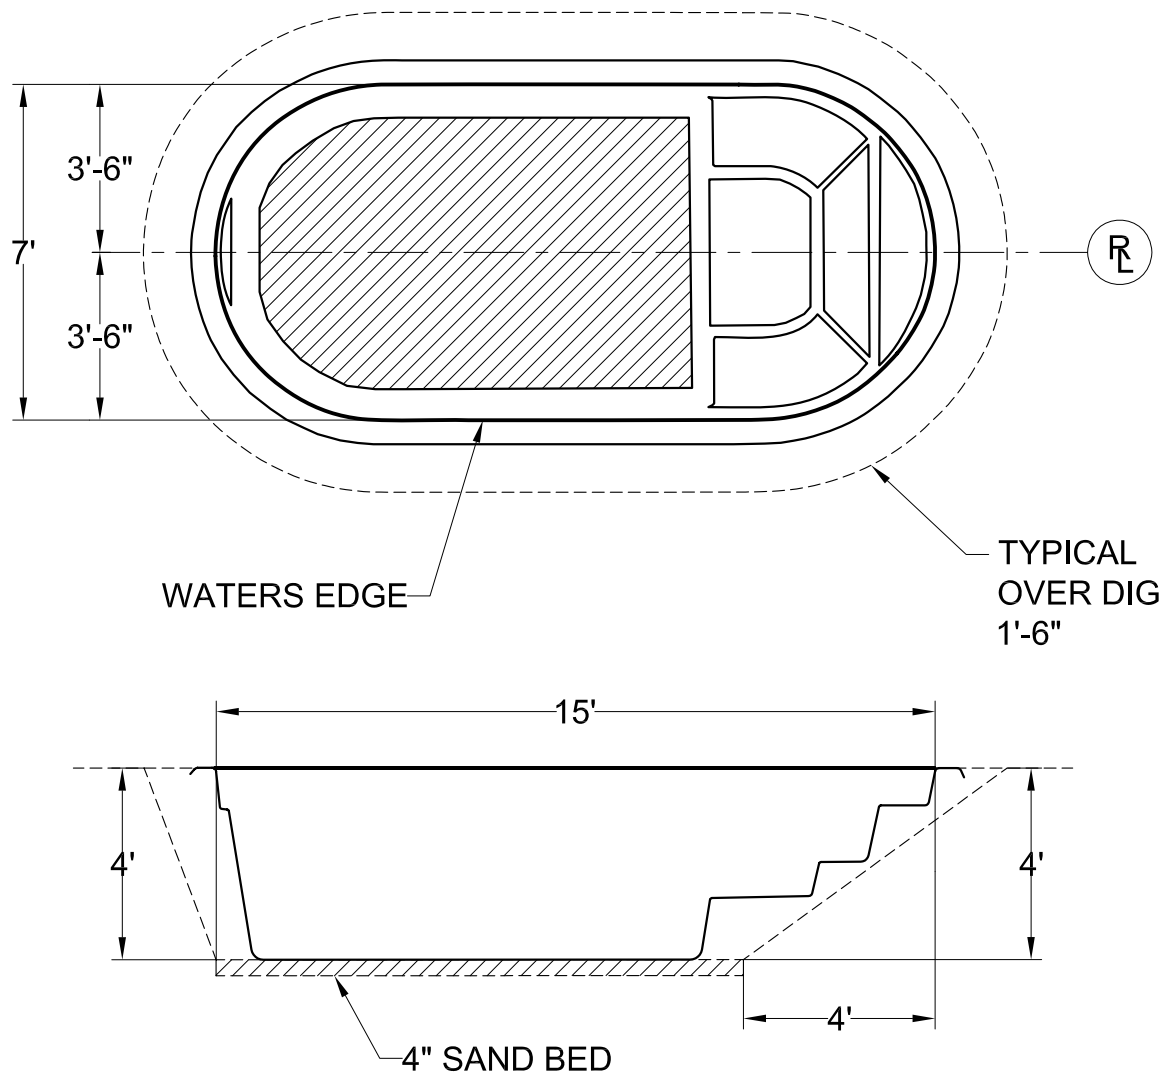

WEIGHT: 650 LBS  
 AREA: 95.25 SQ FT  
 PERIMETER: 38.13 FT  
 VOLUME: 2,150 GAL

| FORT MYERS 075 - DIG PLAN |               |
|---------------------------|---------------|
| SCALE 1/4"=1'-0"          | DATE 07-14-05 |
| DRAWN BY KLB              | REVISION 01   |

ALL MEASUREMENTS AND QUANTITIES ARE BASED ON AVERAGES