


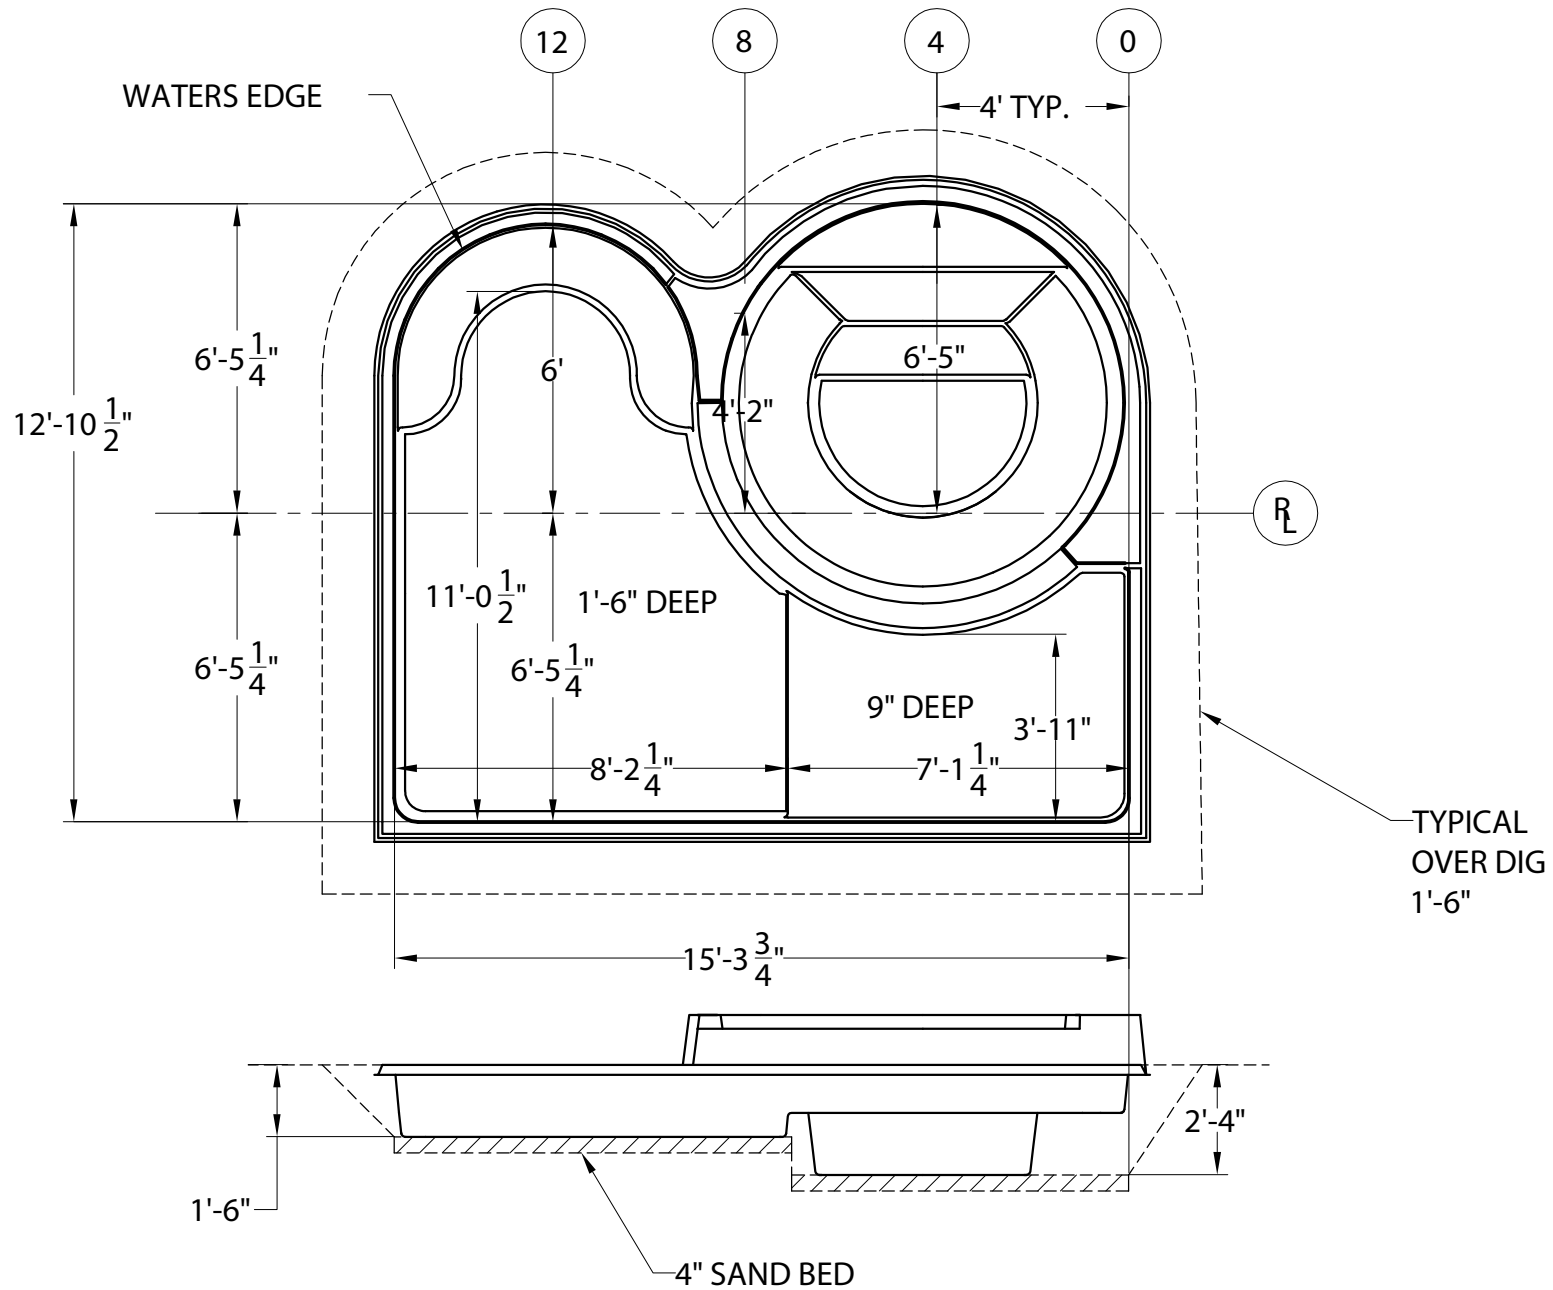

ALL MEASUREMENTS TO WATERS EDGE - ADD PREFERRED OVERDIG

FUNDECK 444 - DIG PLAN

SCALE 1/4"=1'-0"

DATE 06-07-17

DRAWN BY KLB

REVISION 01

WEIGHT: 1030 LBS
 AREA: 208.75 SQ FT
 PERIMETER: 57.15 FT
 VOLUME: 1,894 GAL

ALL MEASUREMENTS AND QUANTITIES ARE BASED ON AVERAGES