


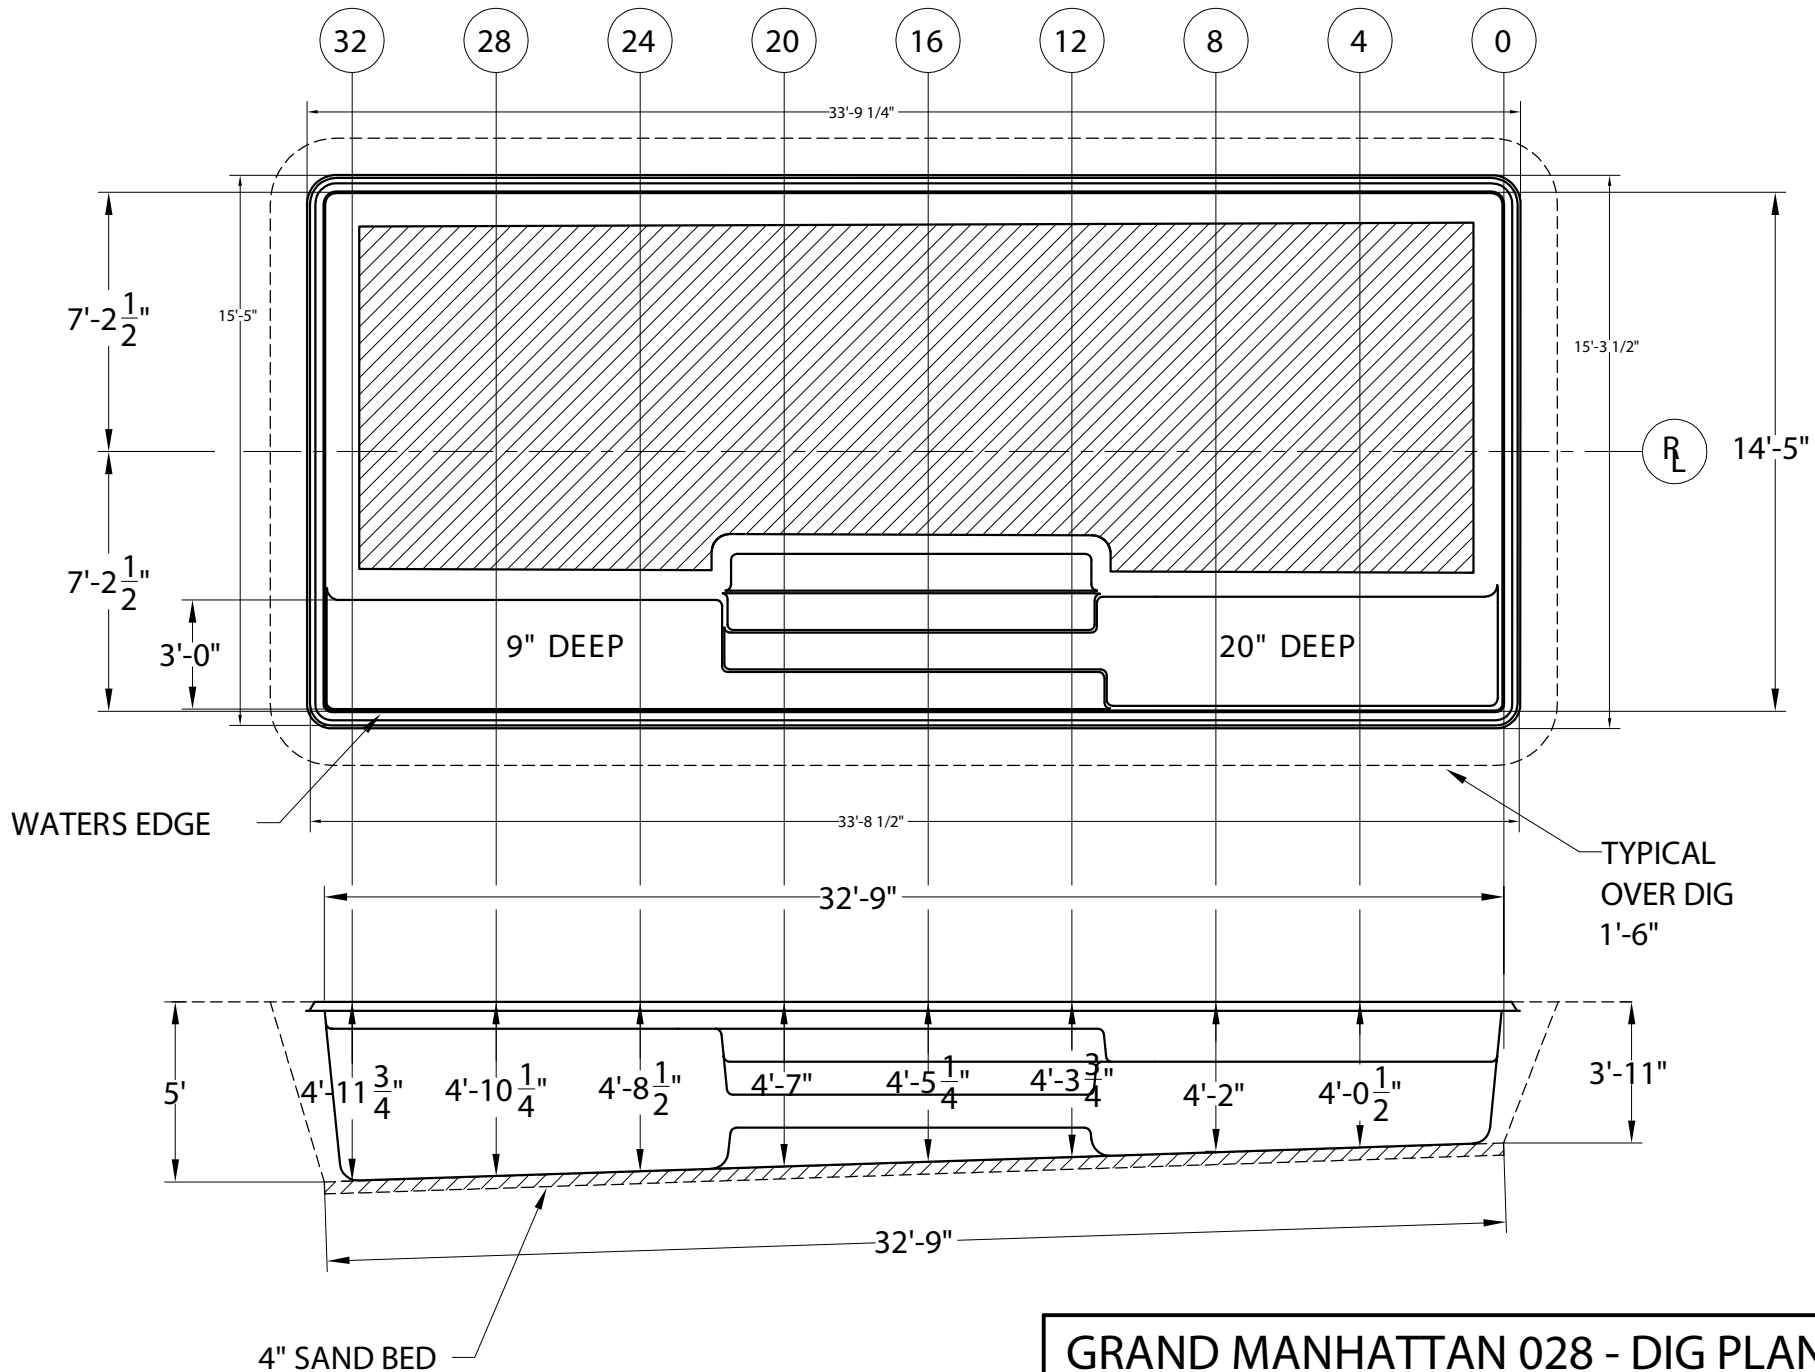

ALL MEASUREMENTS TO WATERS EDGE - ADD PREFERRED OVERDIG

GRAND MANHATTAN 028 - DIG PLAN	
SCALE 3/16"=1'-0"	DATE 05-19-17
DRAWN BY KLB	REVISION 01

WEIGHT: 2350 LBS
 AREA: 476 SQ FT
 PERIMETER: 94.67 FT
 VOLUME: 12,528 GAL

ALL MEASUREMENTS AND QUANTITIES ARE BASED ON AVERAGES