


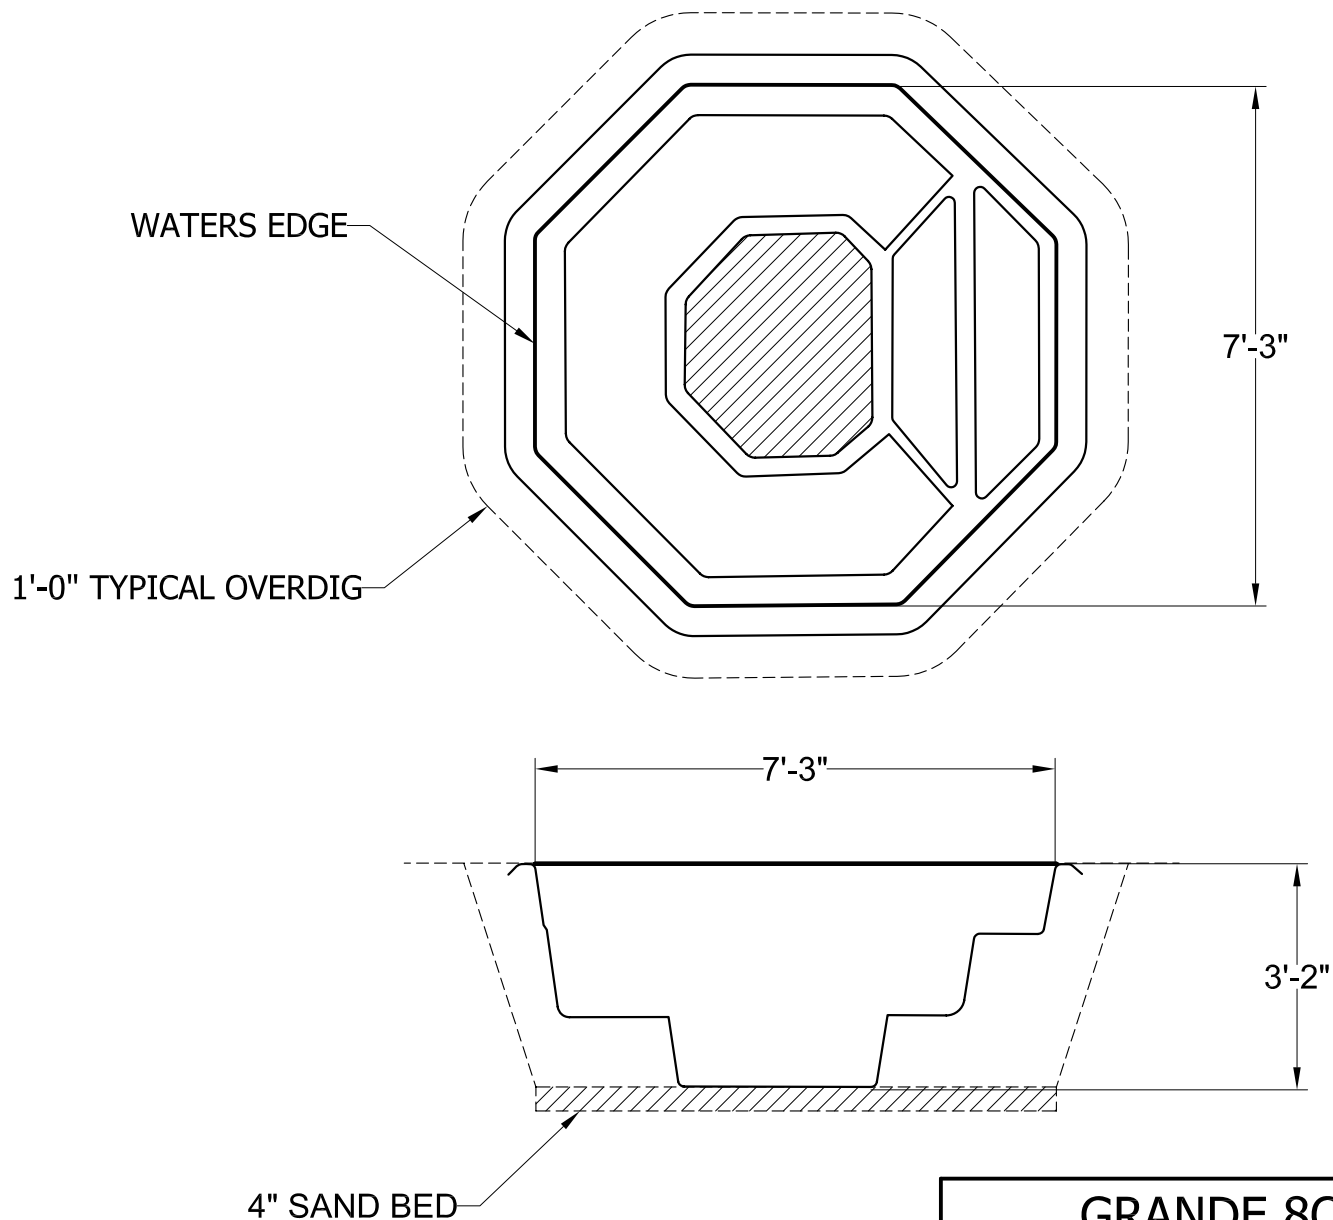

Weight: 320 Lbs.
 Surface Area: 45.36 Sq. ft.
 Perimeter: 24.46 Lin. ft.
 Volume: 700 Gal.

GRANDE 8OCT - DIG PLAN

SCALE 3/8"=1'-0"

DATE 11-04-05

DRAWN BY KLB

REVISION 01

ALL MEASUREMENTS AND QUANTITIES ARE BASED ON AVERAGES