


ALL MEASUREMENTS TO WATERS EDGE - ADD PREFERRED OVERDIG

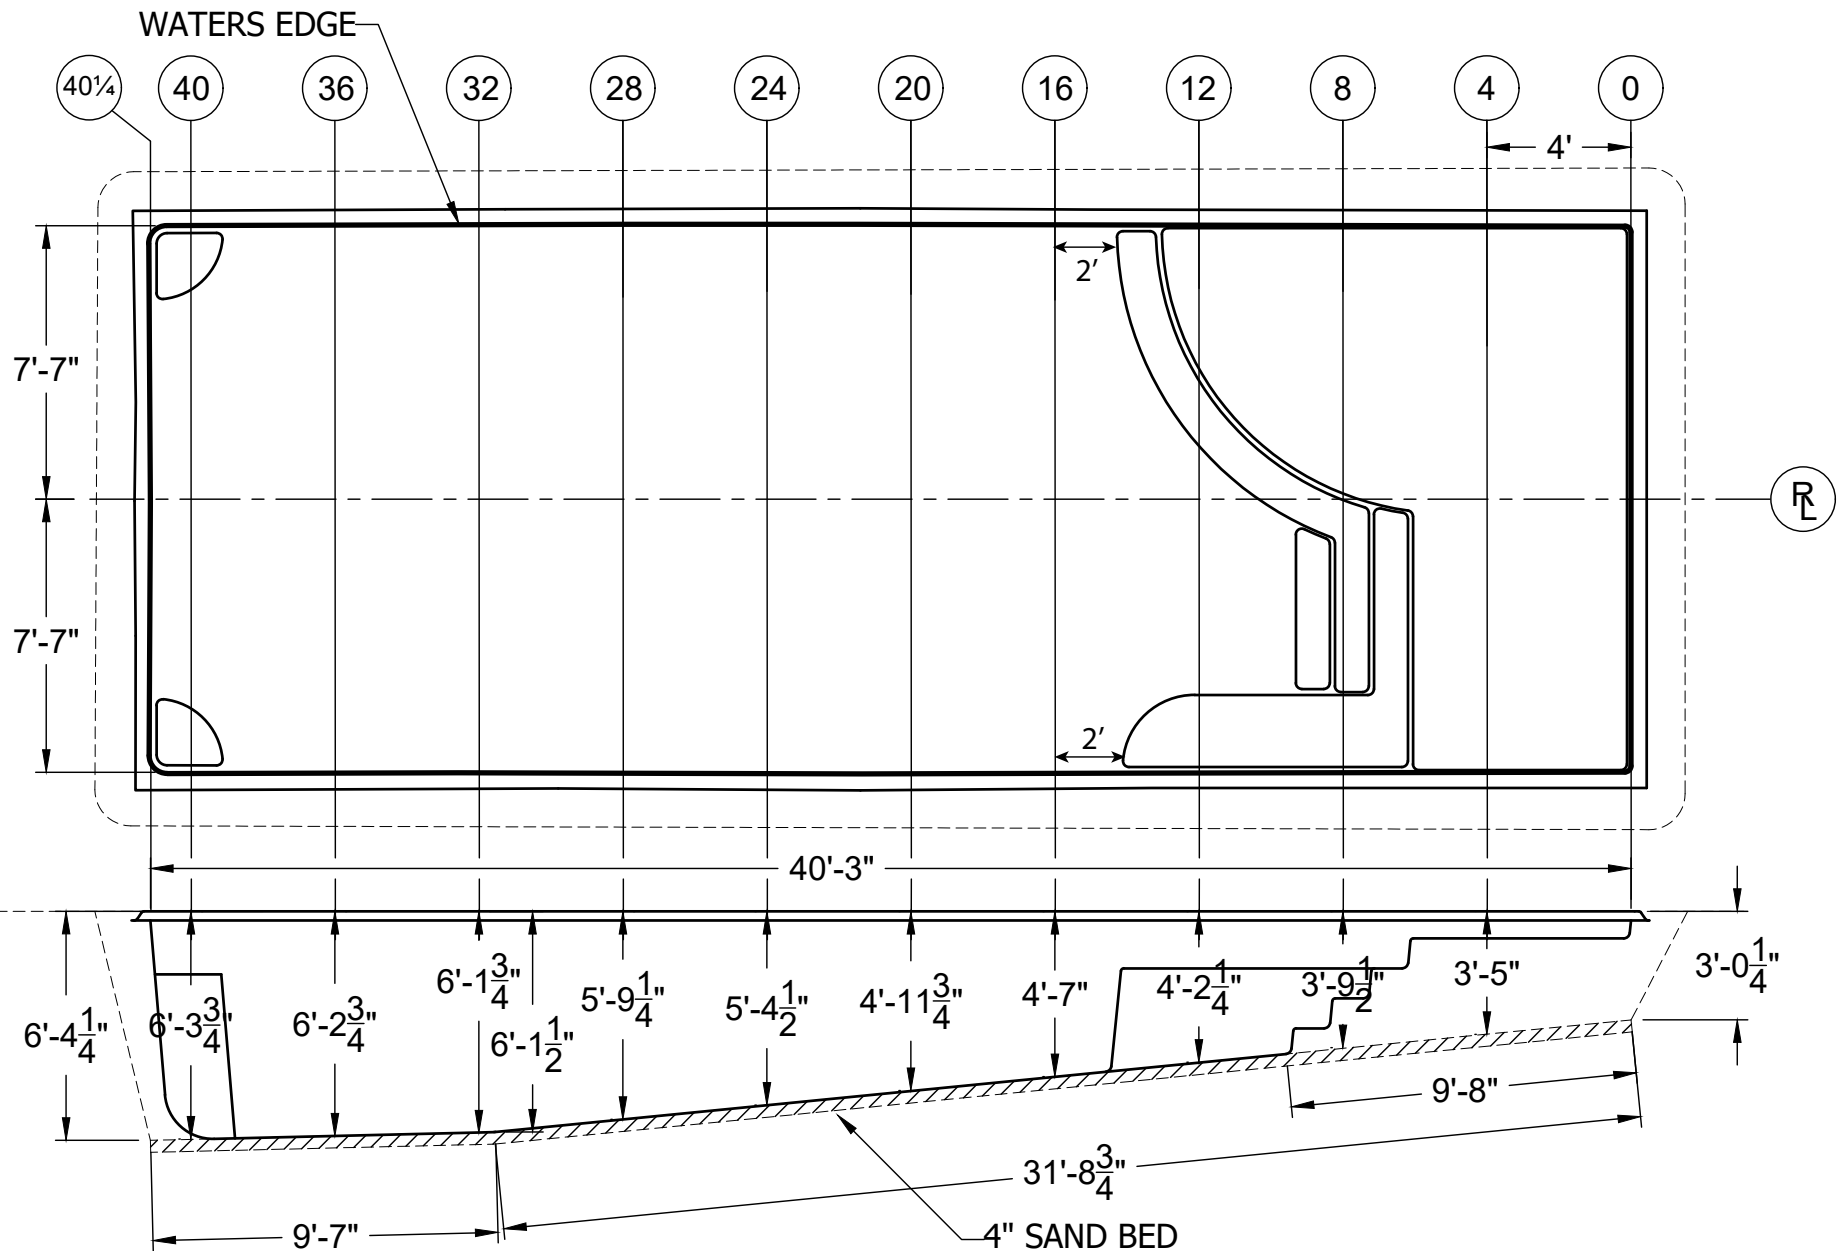

Weight: 3700 Lbs.
Surface Area: 635 Sq. ft.
Perimeter: 112 Lin. ft.
Volume: 18,761 Gal.

GREAT LAKES BEACH - DIG PLAN

SCALE 3/16" = 1'-0"

DATE 08-02-19

DRAWN BY KLB

REVISION 01