


ALL MEASUREMENTS TO WATERS EDGE - ADD PREFERRED OVERDIG

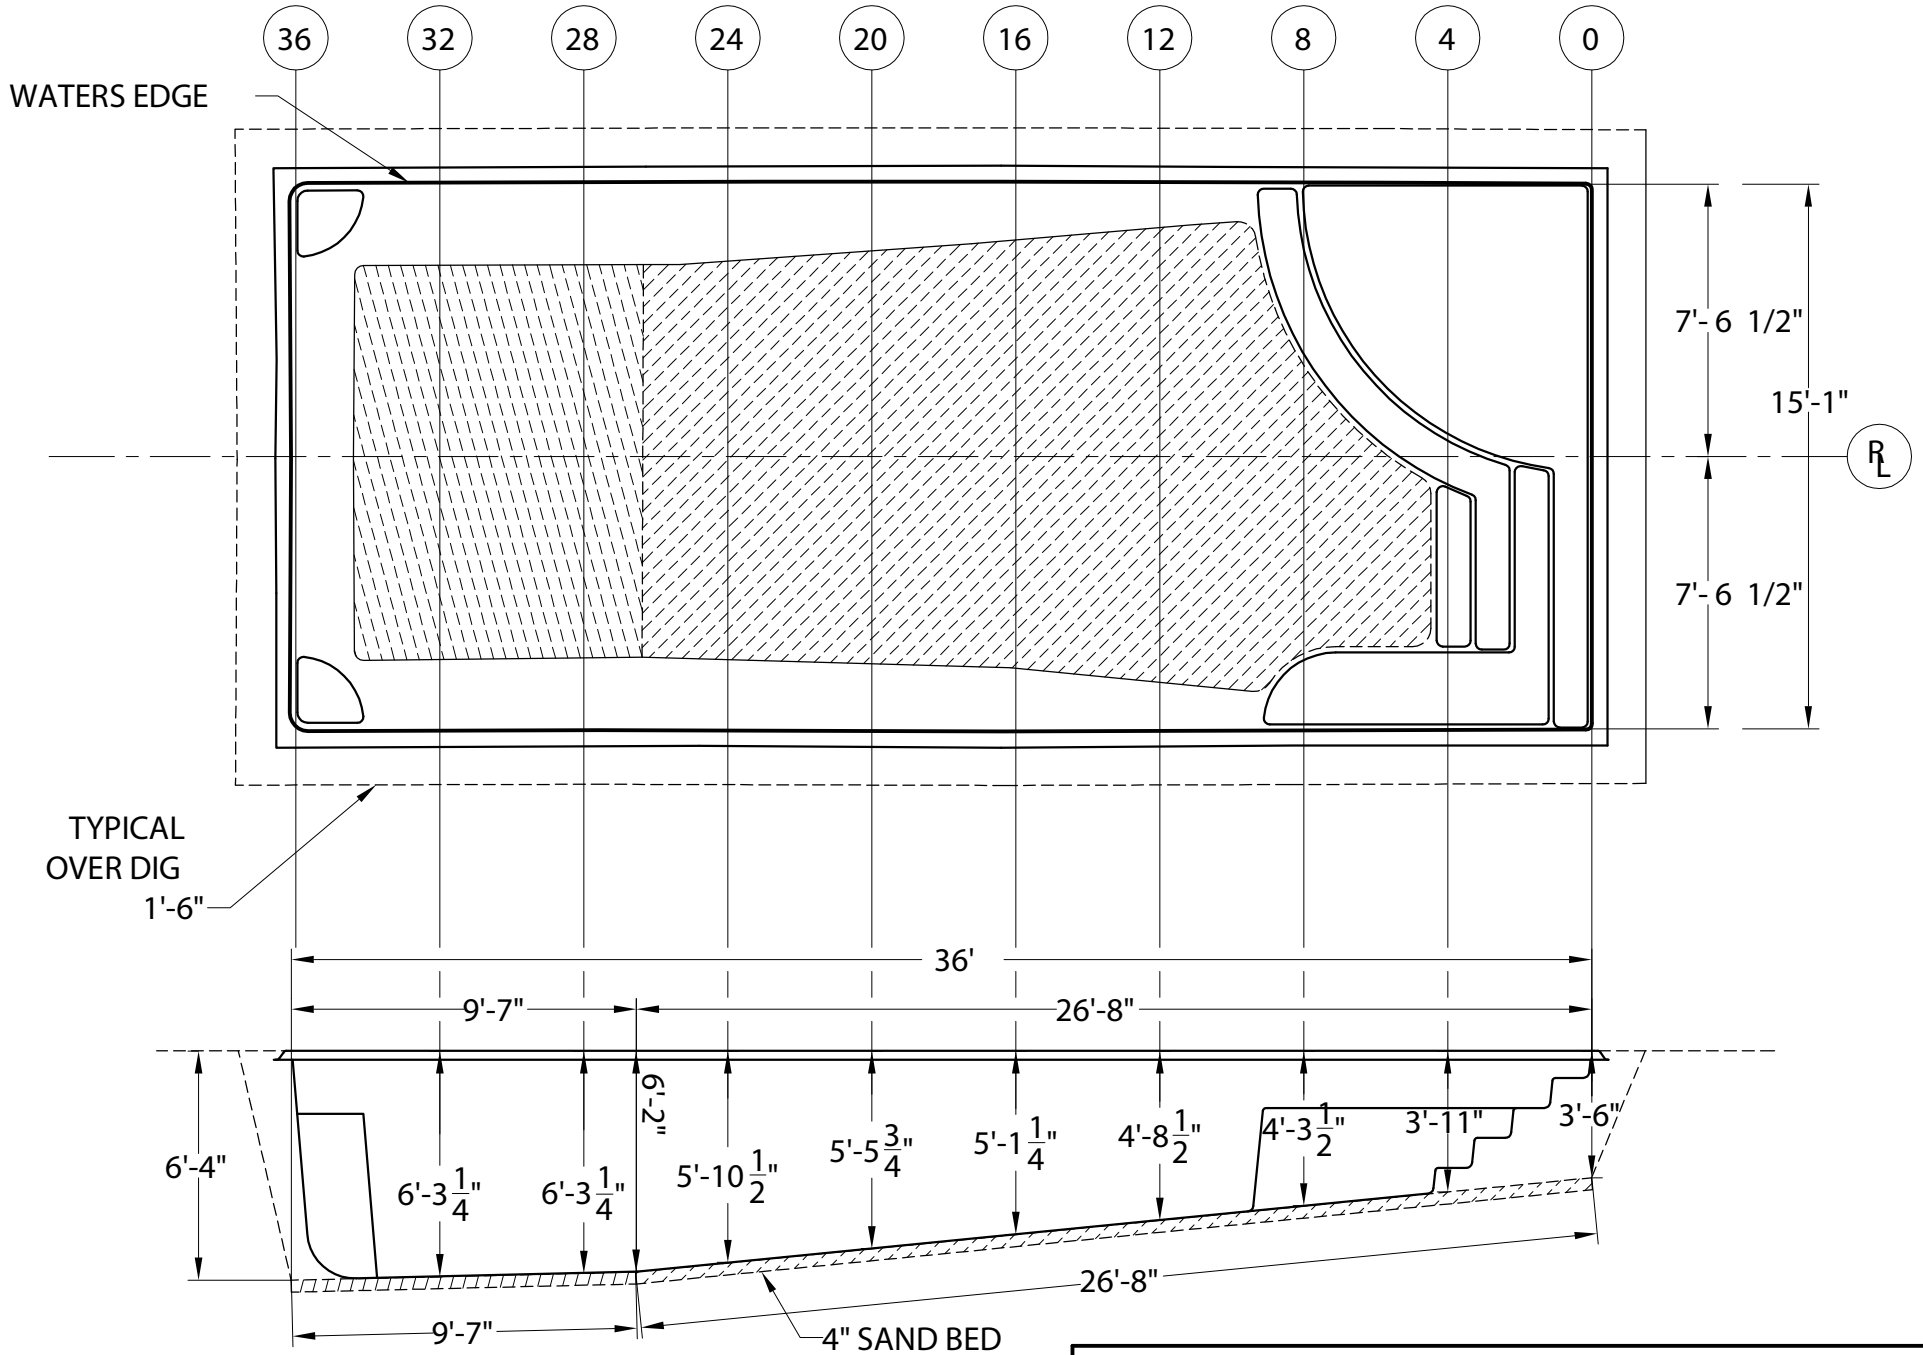

Weight: 2910 Lbs
Surface Area: 543 Sq. ft.
Perimeter: 102.16 Lin. ft.
Volume: 18,653 Gal.

GREAT LAKES 595 - DIG PLAN

SCALE 3/16"=1'-0"

DATE 05-17-17

DRAWN BY KLB

REVISION 01

ALL MEASUREMENTS AND QUANTITIES ARE BASED ON AVERAGES