



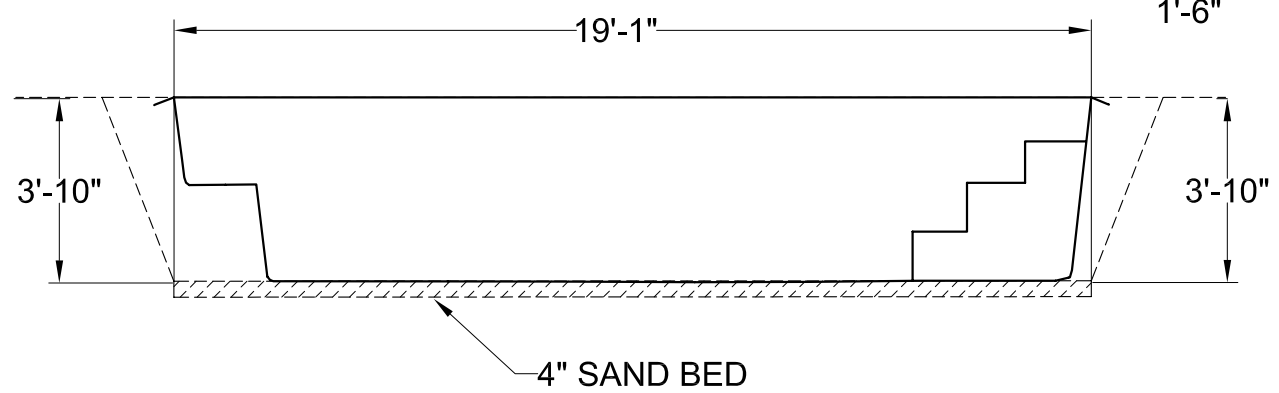

ALL MEASUREMENTS TO WATERS EDGE - ADD PREFERRED OVERDIG

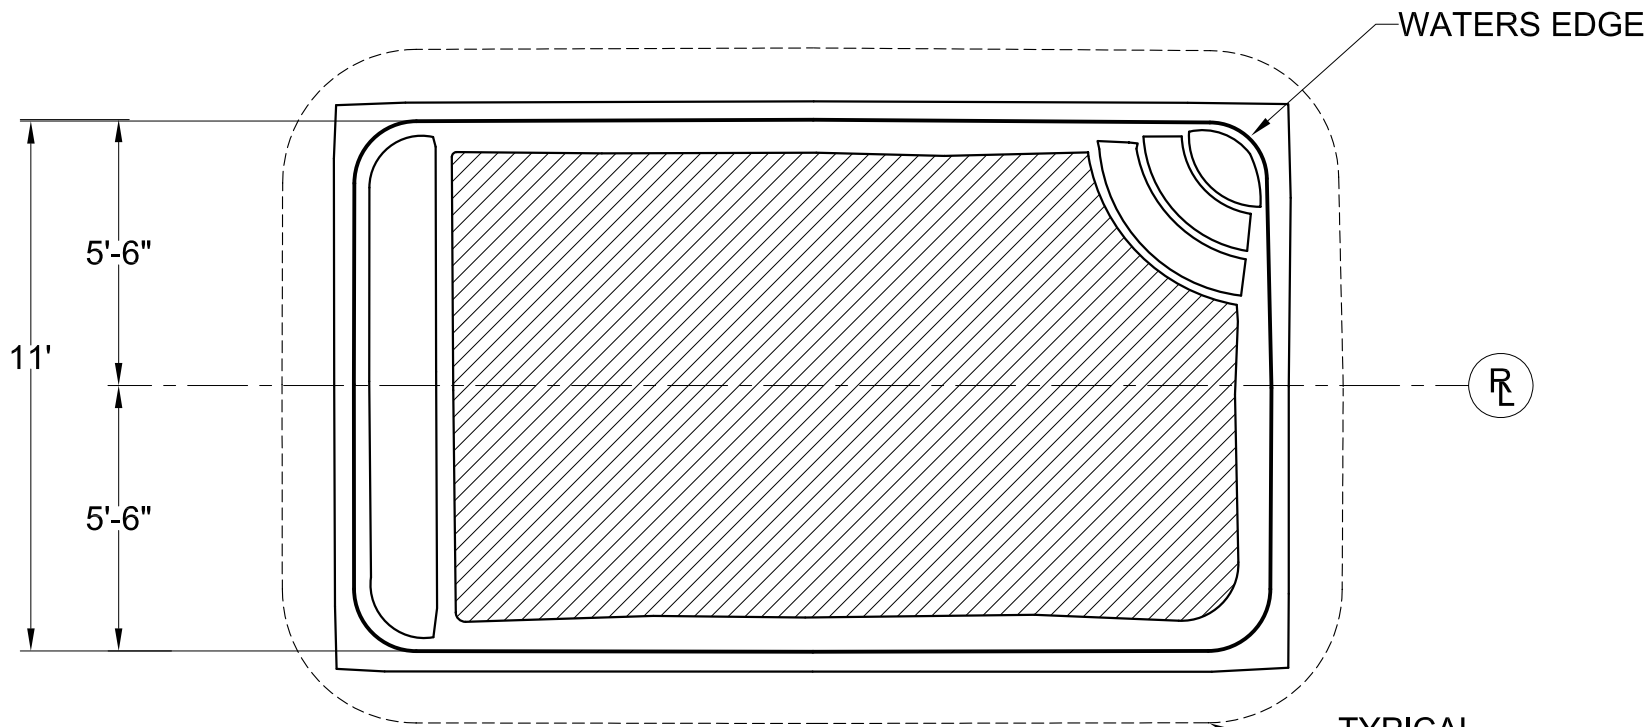

WEIGHT: 1000 LBS
 AREA: 209 SQ FT
 PERIMETER: 60 FT
 VOLUME: 5,156 GAL

GULF BREEZE 700 - DIG PLAN	
SCALE 1/4"=1'-0"	DATE 10-02-05
DRAWN BY KLB	REVISION 01

ALL MEASUREMENTS AND QUANTITIES ARE BASED ON AVERAGES