
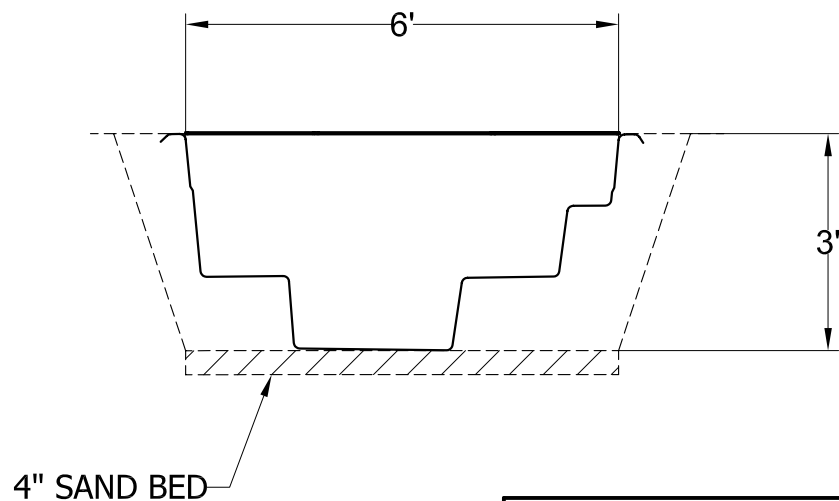


ALL MEASUREMENTS TO WATERS EDGE - ADD PREFERRED OVERDIG

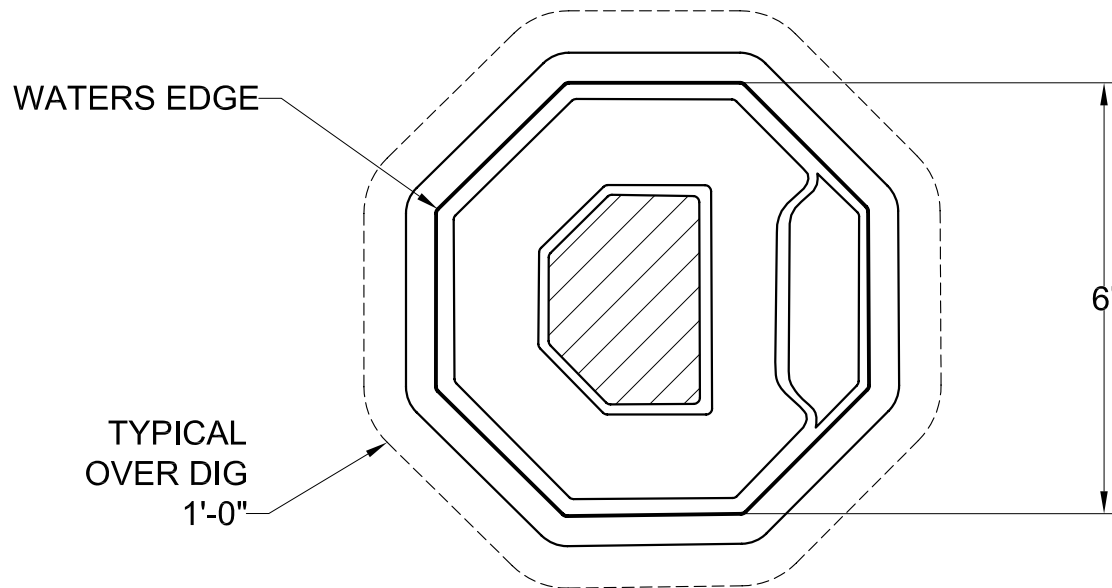

Weight: 300 Lbs.
 Surface Area: 28.18 Sq. ft.
 Perimeter: 19.33 Lin. ft.
 Volume: 493 Gal.

HAVEN 6OCT - DIG PLAN	
SCALE 3/8"=1'-0"	DATE 11-04-05
DRAWN BY KLB	REVISION 01

ALL MEASUREMENTS AND QUANTITIES ARE BASED ON AVERAGES