


ALL MEASUREMENTS TO WATERS EDGE - ADD PREFERRED OVERDIG

TYPICAL  
OVER DIG  
1'-6"

WATERS EDGE

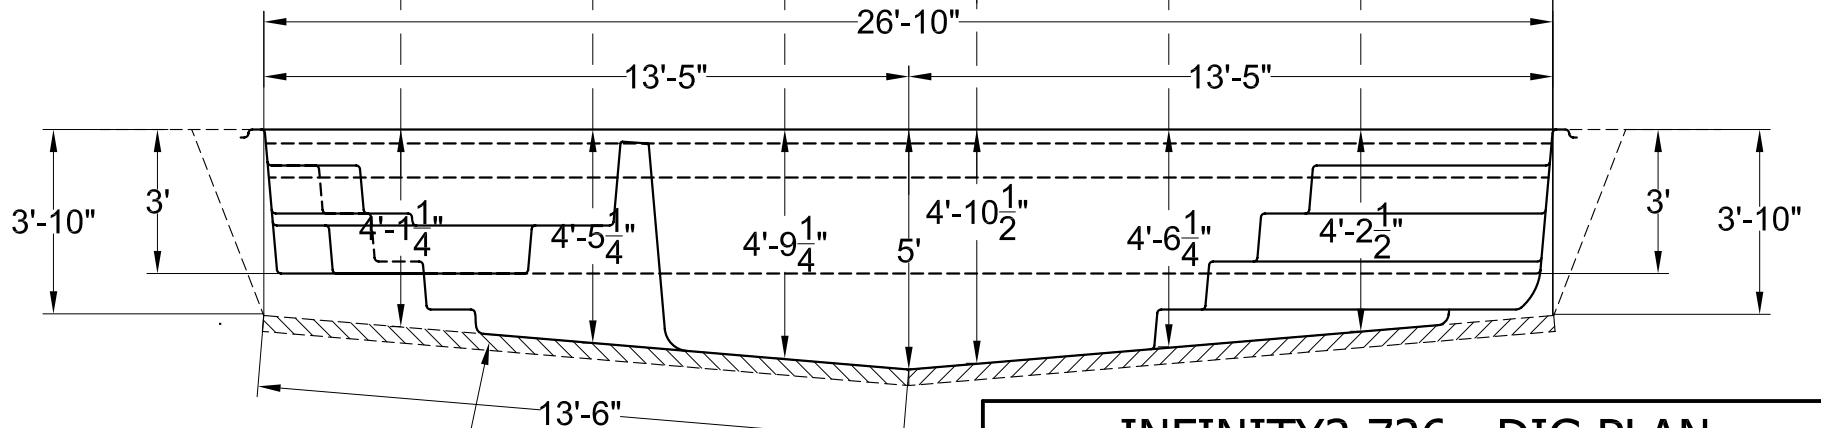

Weight: 2300 Lbs  
Surface Area: 264 Sq. ft.  
Perimeter: 70 Lin. ft.  
Volume: 6,168 Gal.

## INFINITY2 726 - DIG PLAN

SCALE 1/4"=1'-0"

DATE 03-31-06

DRAWN BY KLB

REVISION 01

ALL MEASUREMENTS AND QUANTITIES ARE BASED ON AVERAGES