


ALL MEASUREMENTS TO WATERS EDGE - ADD PREFERRED OVERDIG

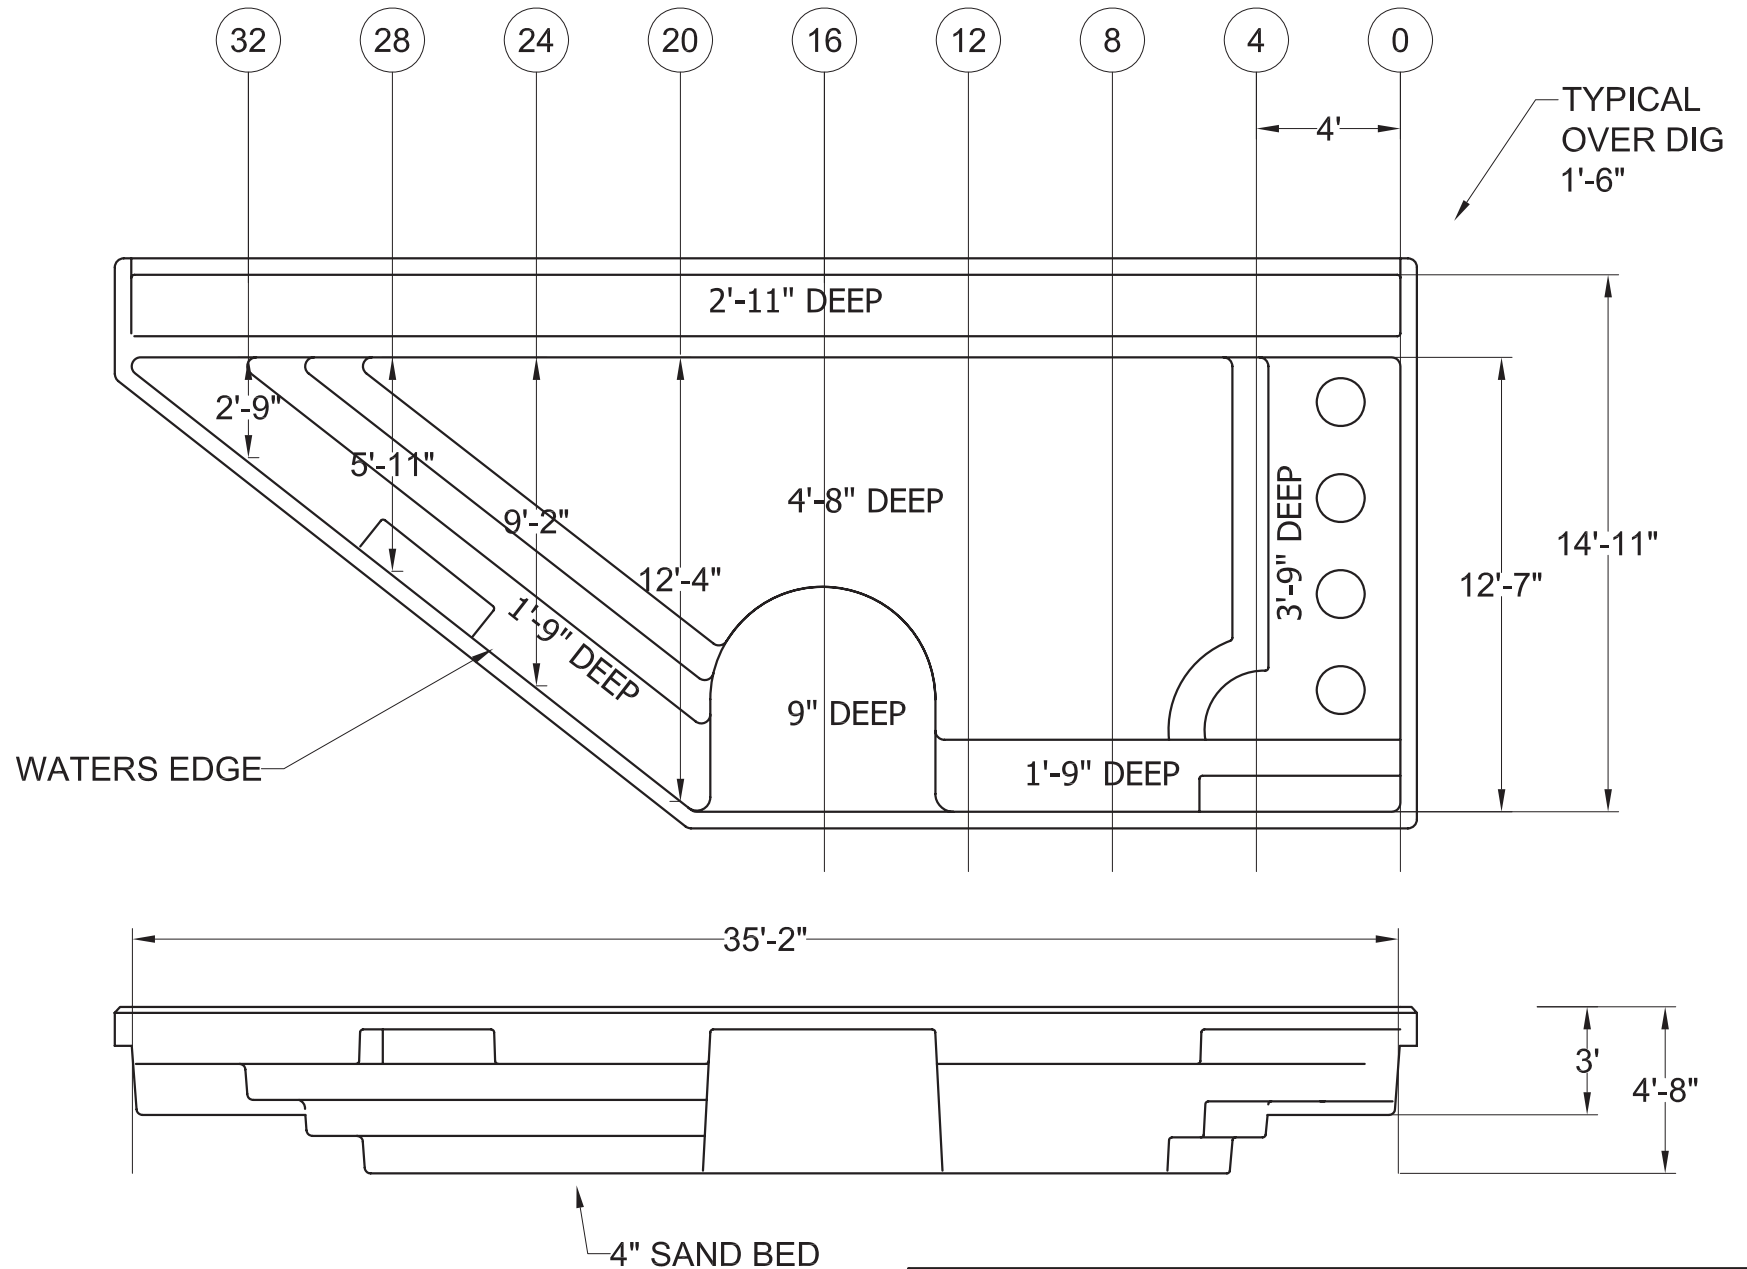

Weight: 2620 Lbs.

Pool Surface Area: 348 Sq. ft.
Pool Perimeter: 87 Lin. ft.
Catch Basin Surface Area: 60 Sq. ft.
Catch Basin Perimeter: 73 Sq. ft.

Total Volume: 8,805 Gal.
Pool Volume: 8,040 Gal.
Catch Basin Volume: 765 Gal.

4" SAND BED

I-POOL 725 - DIG PLAN

SCALE 3/16"=1'-0"

DATE 01-02-06

DRAWN BY KLB

REVISION 01

ALL MEASUREMENTS AND QUANTITIES ARE BASED ON AVERAGES