
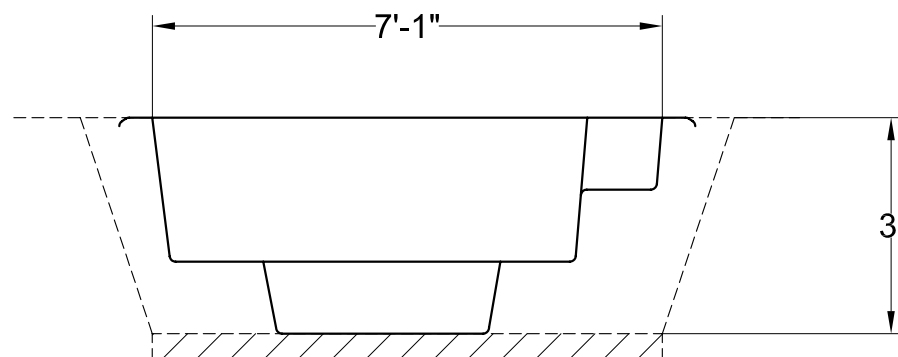


ALL MEASUREMENTS TO WATERS EDGE - ADD PREFERRED OVERDIG

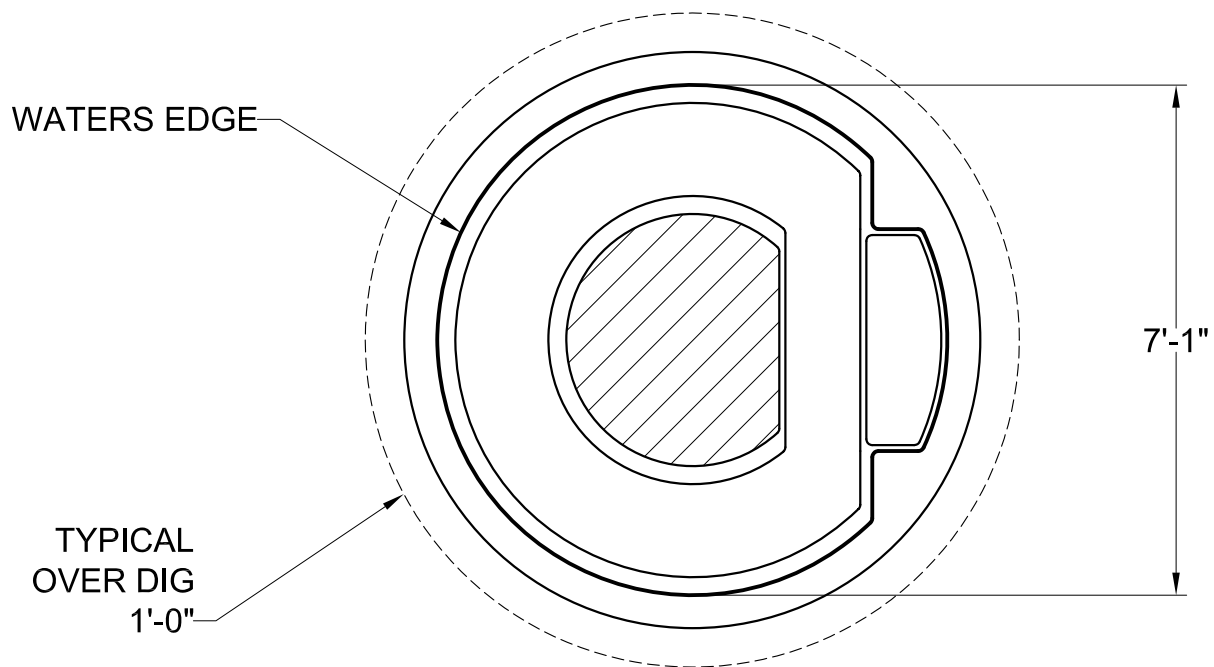

Weight: 300 Lbs.
 Surface Area: 40.4 Sq. ft.
 Perimeter: 23.5 Lin. ft.
 Volume: 600 Gal.

ISLE 8RD - DIG PLAN	
SCALE 3/8"=1'-0"	DATE 11-18-05
DRAWN BY KLB	REVISION 01

ALL MEASUREMENTS AND QUANTITIES ARE BASED ON AVERAGES