


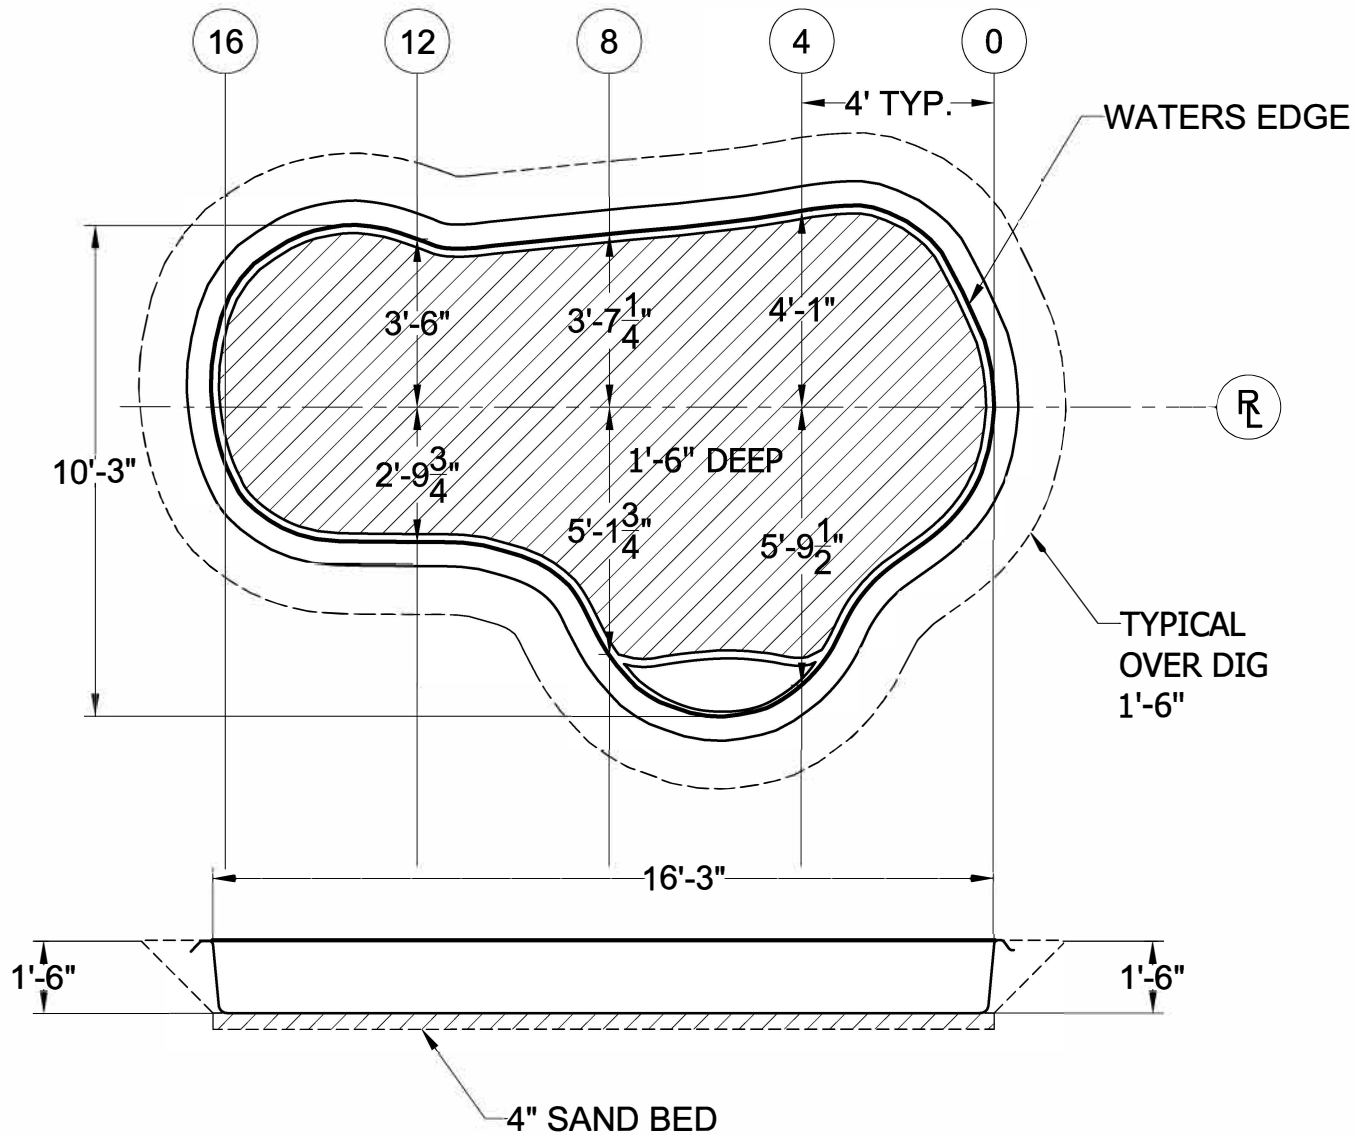

ALL MEASUREMENTS TO WATERS EDGE - ADD PREFERRED OVERDIG



WEIGHT: 650 LBS
 AREA: 118 SQ FT
 PERIMETER: 44.53 Lin. Ft
 VOLUME: 1309 GAL

POND 032 - DIG PLAN

SCALE 1/4"=1'-0"

DATE 02-20-06

DRAWN BY KLB

REVISION 01

ALL MEASUREMENTS AND QUANTITIES ARE BASED ON AVERAGES