


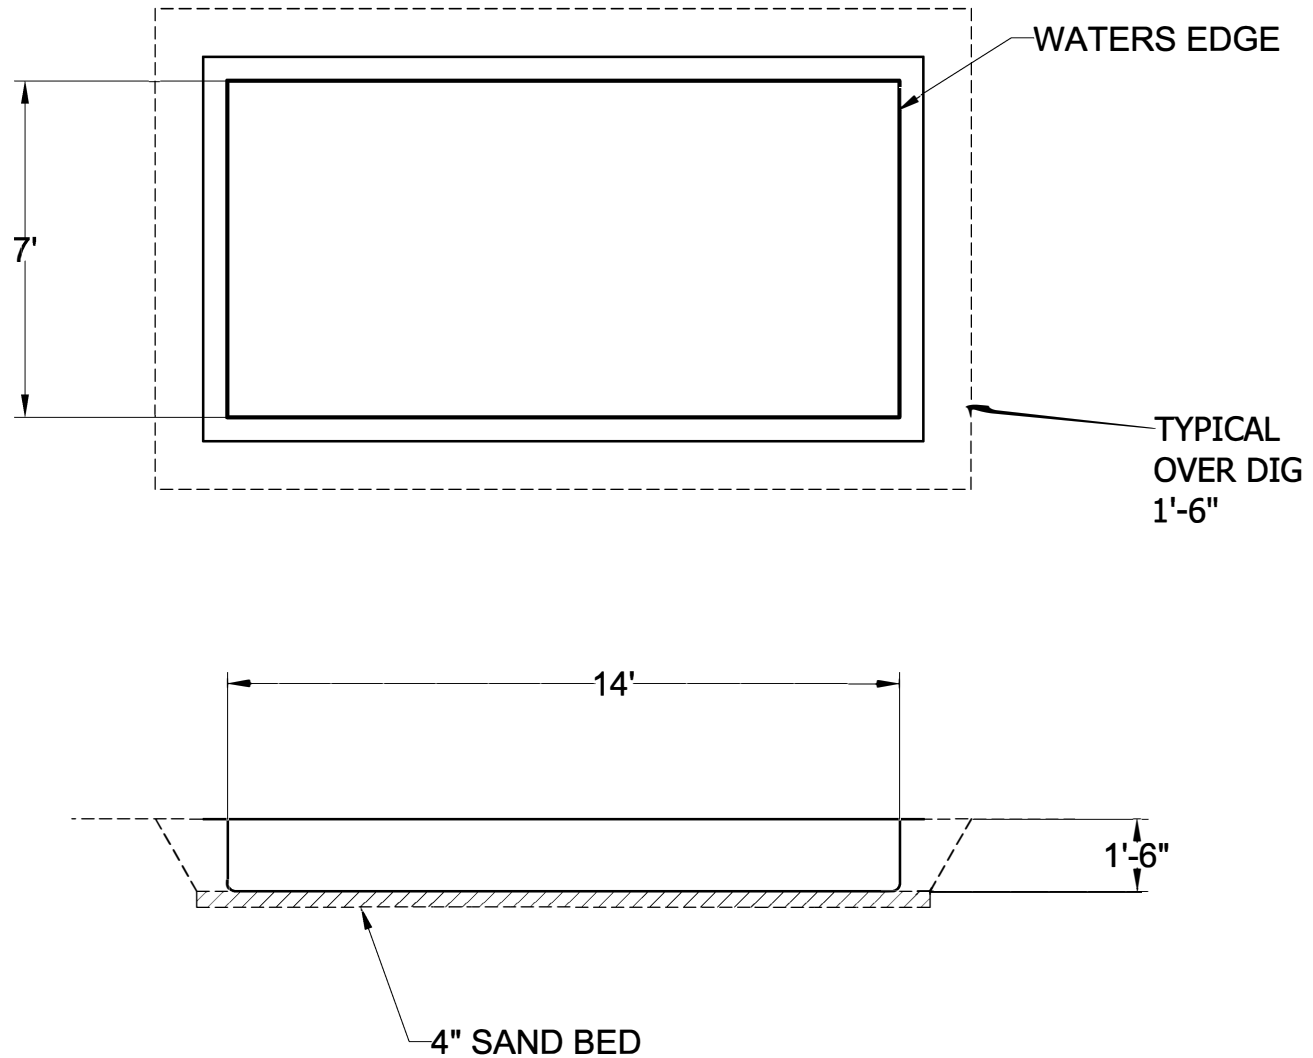

ALL MEASUREMENTS TO WATERS EDGE - ADD PREFERRED OVERDIG

WEIGHT: 600 LBS
 AREA: 98 SQ FT
 PERIMETER: 42 FT
 VOLUME: 1 100 GAL

POND RECTANGLE 035 - DIGPLAN

SCALE 1/4"=1'-0"

DATE 04-07-10

DRAWN BY KLB

REVISION 01

ALL MEASUREMENTS AND QUANTITIES ARE BASED ON AVERAGES