


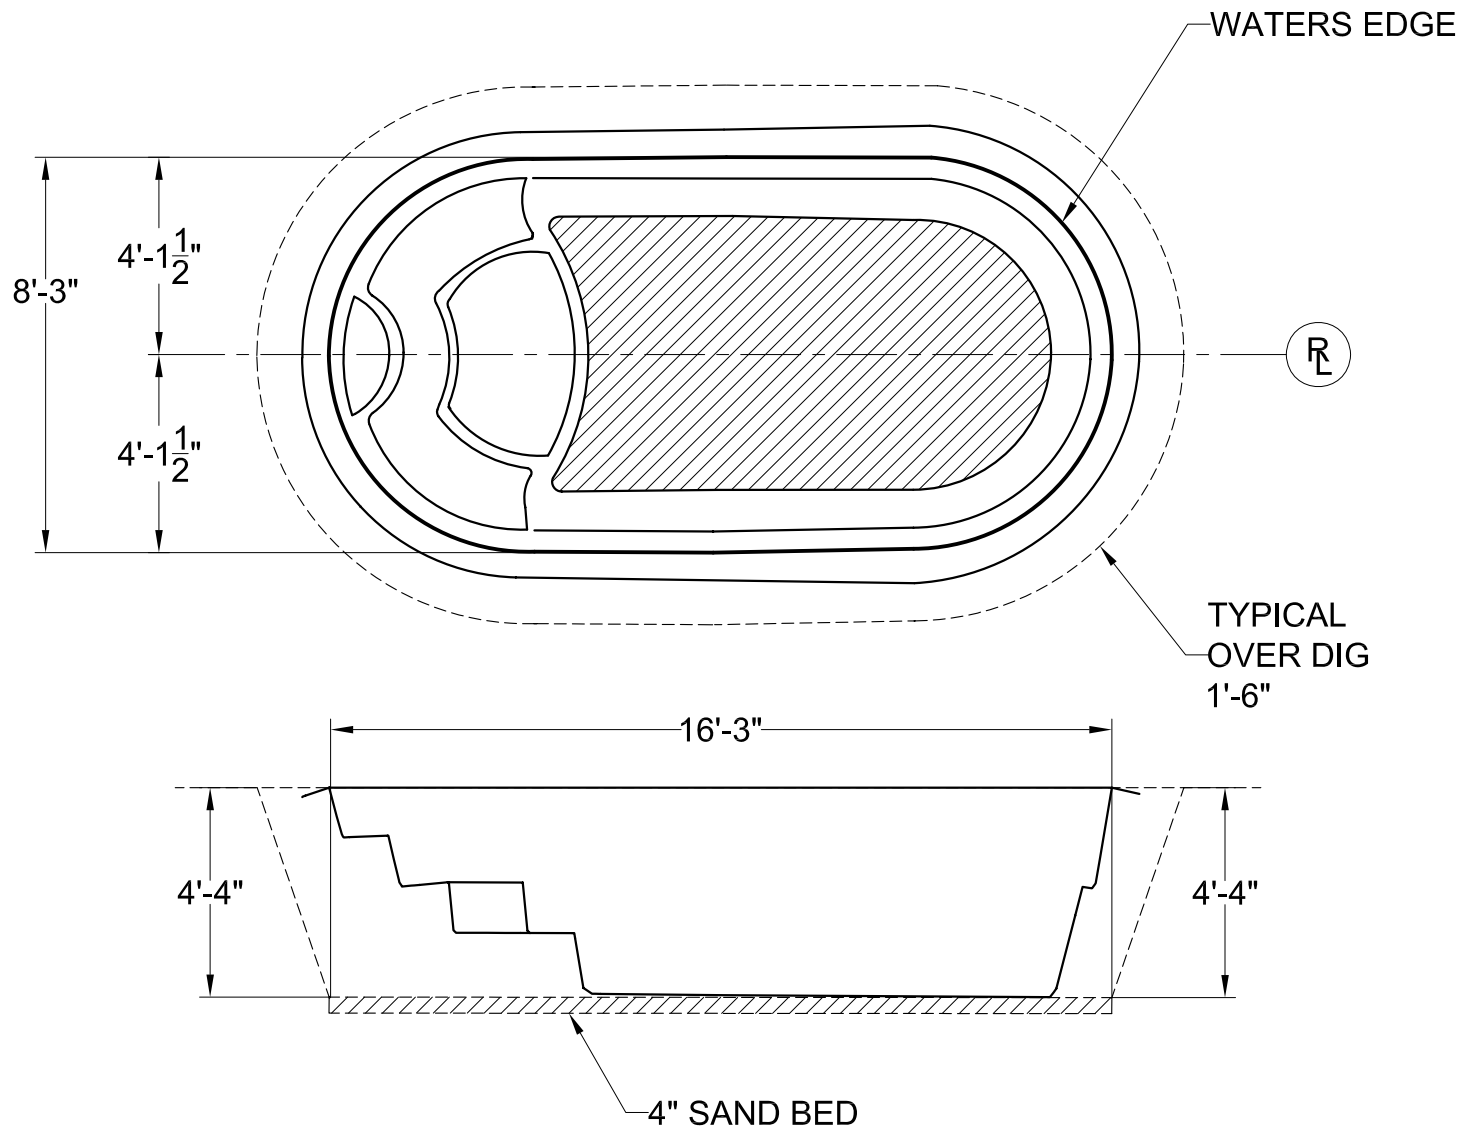

WEIGHT: 800 LBS
 AREA: 131 SQ FT
 PERIMETER: 43.6 FT
 VOLUME: 3,345 GAL

LAKESIDE 085 - DIG PLAN	
SCALE 1/4"=1'-0"	DATE 10-02-05
DRAWN BY KLB	REVISION 01

ALL MEASUREMENTS AND QUANTITIES ARE BASED ON AVERAGES