
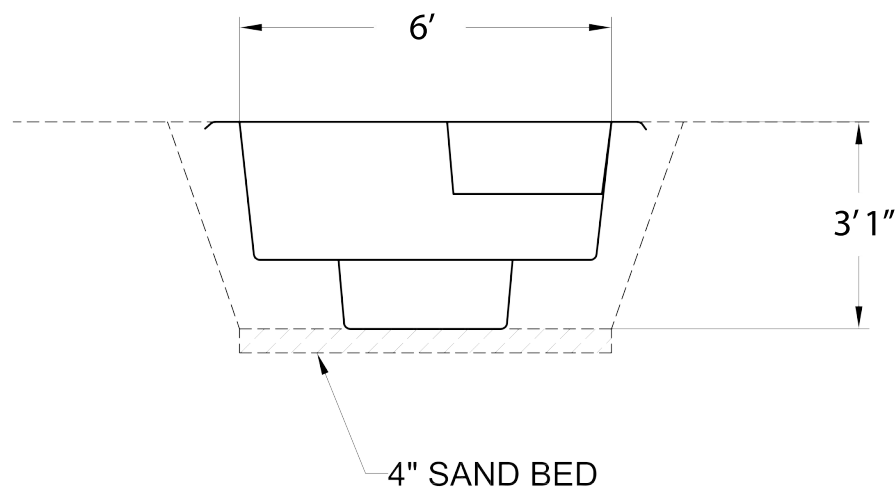


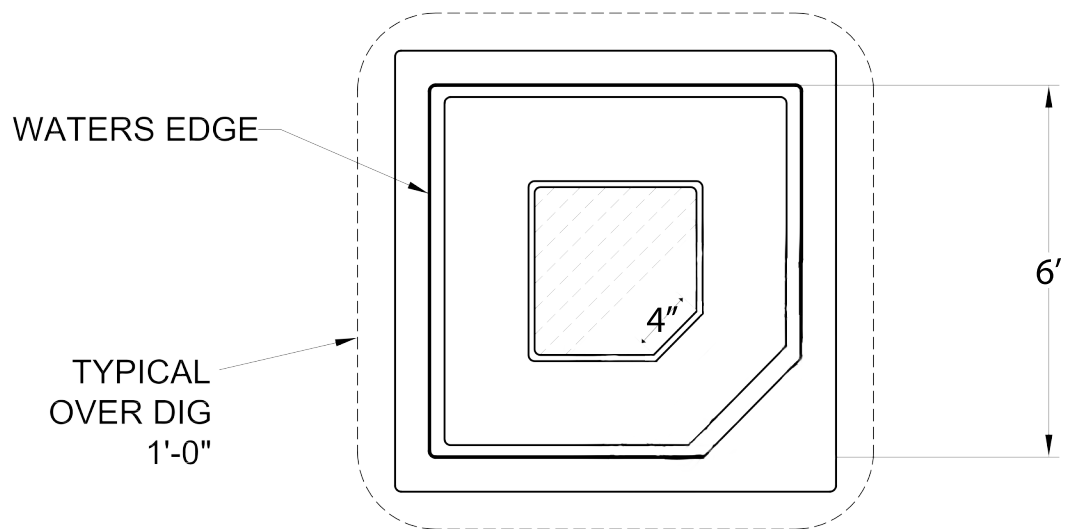

Weight: 300 Lbs.
 Surface Area: 36 Sq. Ft.
 Perimeter: 24.2 Lin. ft.
 Volume: 543 Gal.

Lido - DIG PLAN	
SCALE 3/8"=1'-0"	DATE 6-29-12
DRAWN BY	REVISION 01 - beta

ALL MEASUREMENTS AND QUANTITIES ARE BASED ON AVERAGES