


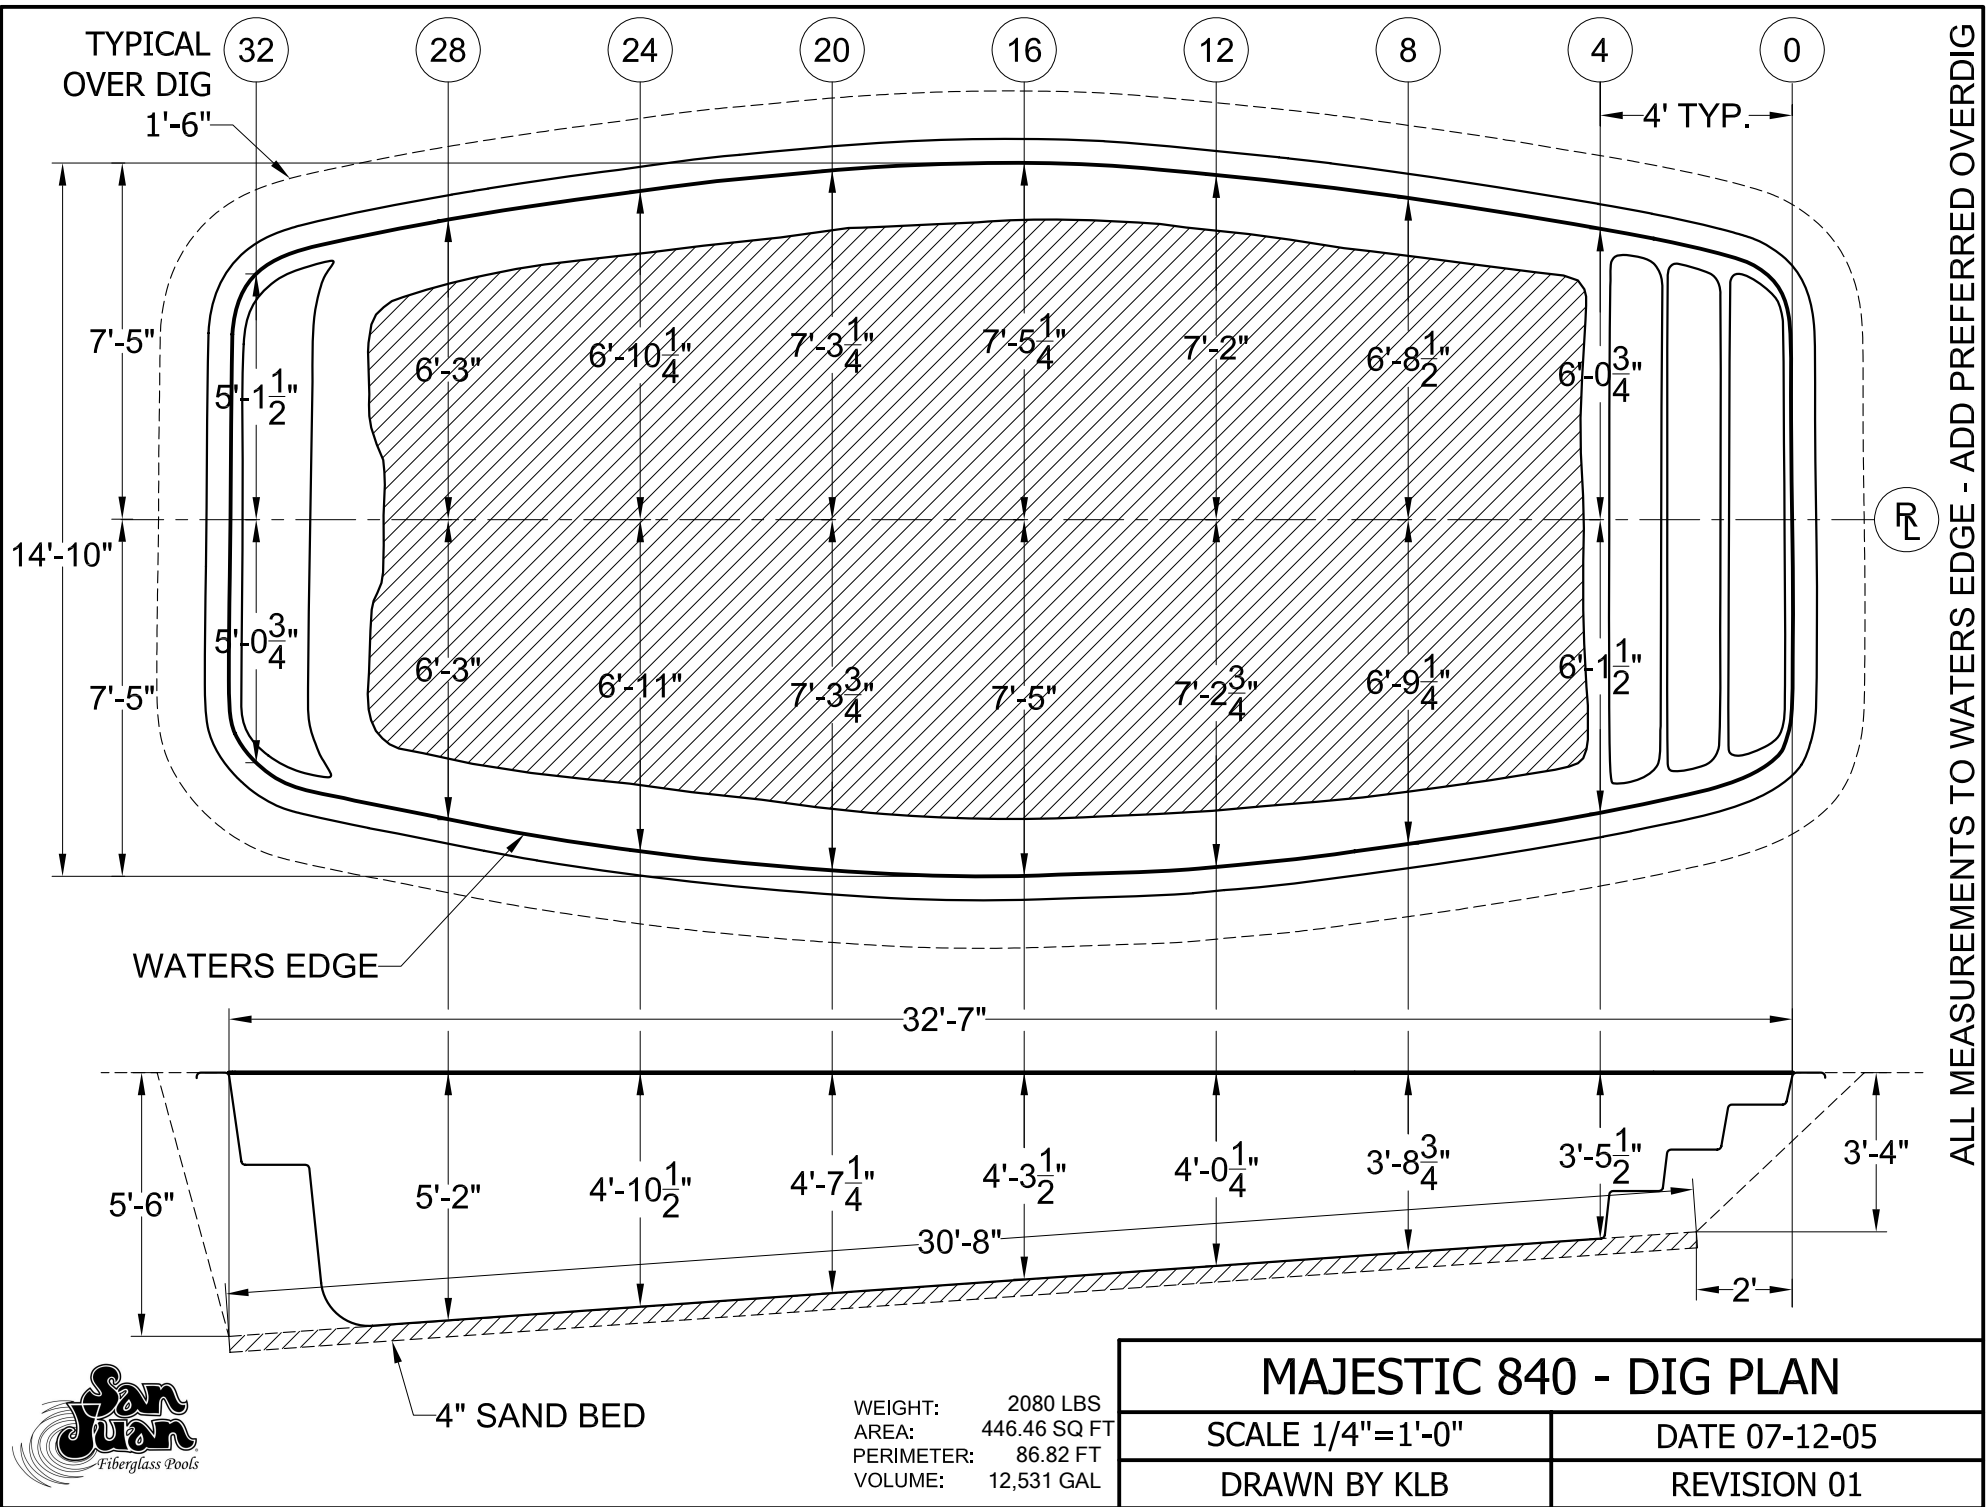

WEIGHT: 2080 LBS
AREA: 446.46 SQ FT
PERIMETER: 86.82 FT
VOLUME: 12,531 GAL

MAJESTIC 840 - DIG PLAN	
SCALE 1/4"=1'-0"	DATE 07-12-05
DRAWN BY KLB	REVISION 01

ALL MEASUREMENTS AND QUANTITIES ARE BASED ON AVERAGES

ALL MEASUREMENTS TO WATERS EDGE - ADD PREFERRED OVERDIG