
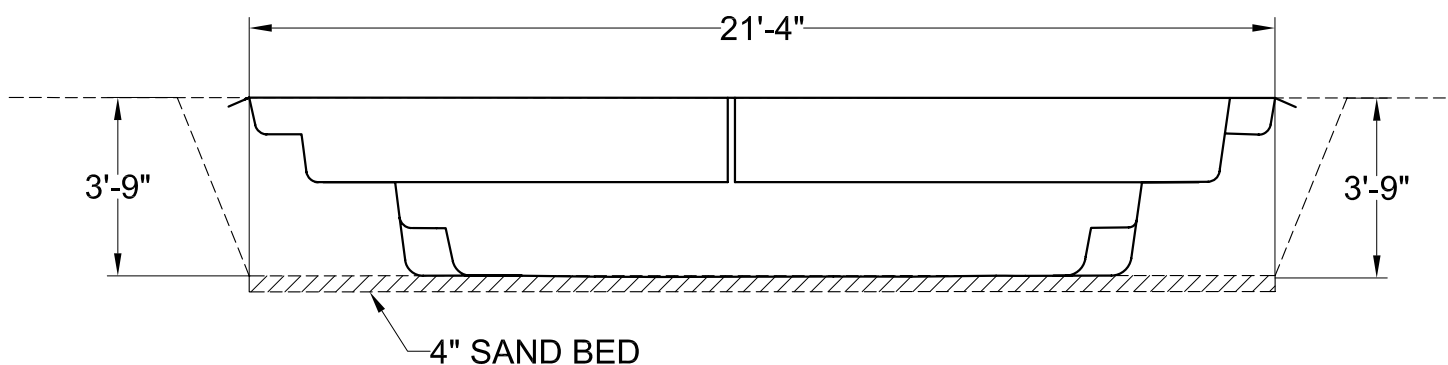


ALL MEASUREMENTS TO WATERS EDGE - ADD PREFERRED OVERDIG

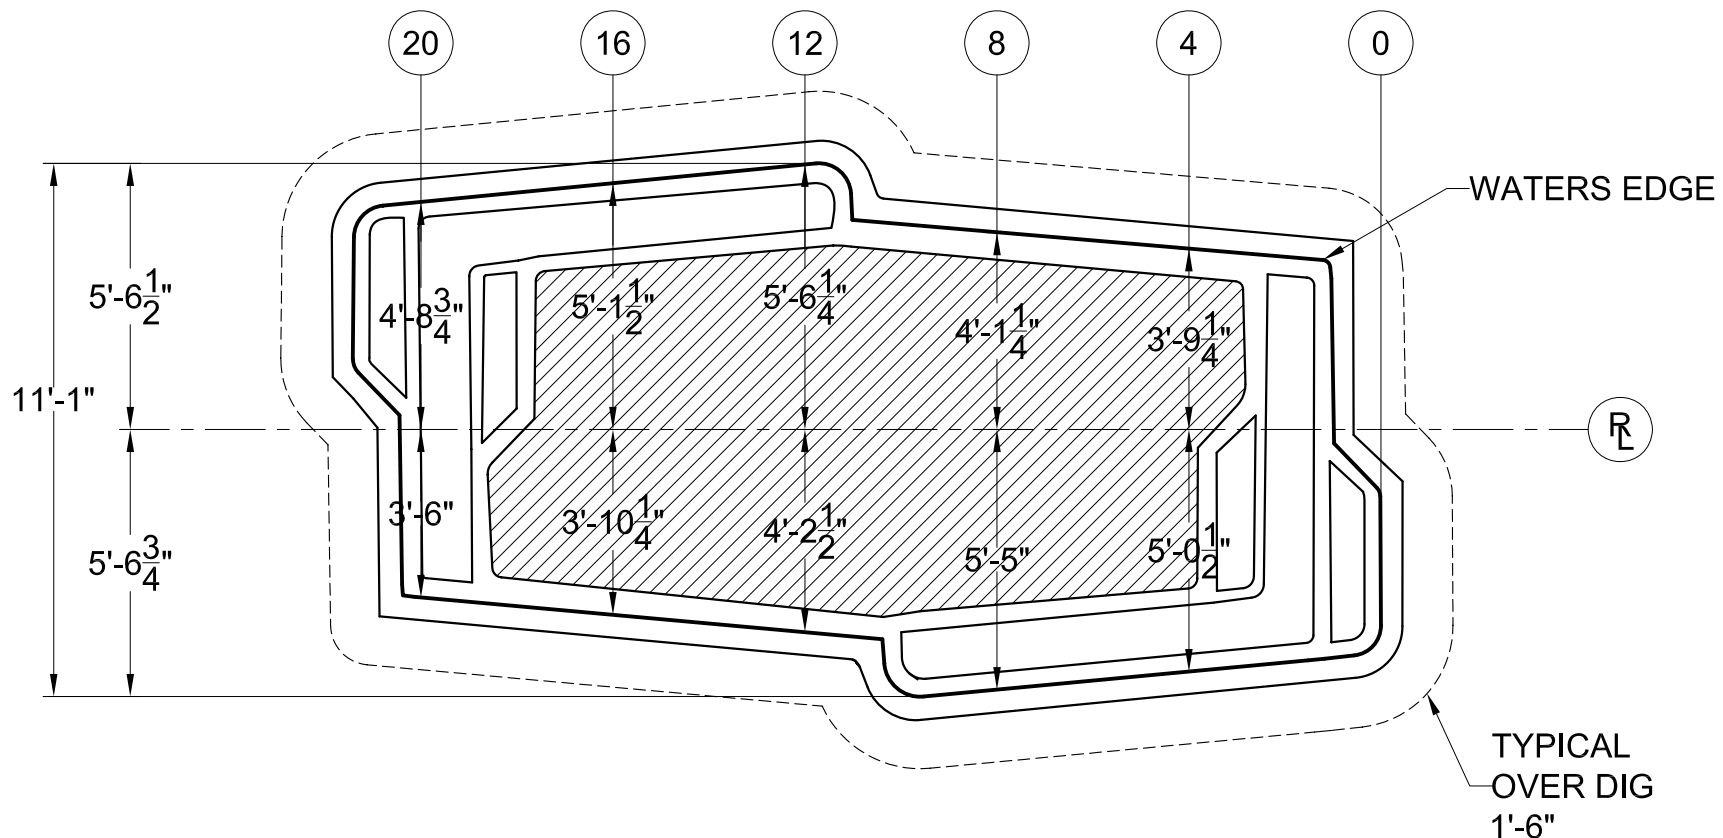

WEIGHT: 1100 LBS
 AREA: 185 SQ FT
 PERIMETER: 59.26 FT
 VOLUME: 4,061 GAL

MALIBU 300 - DIG PLAN

SCALE 1/4"=1'-0"

DATE 10-02-05

DRAWN BY KLB

REVISION 01

ALL MEASUREMENTS AND QUANTITIES ARE BASED ON AVERAGES