


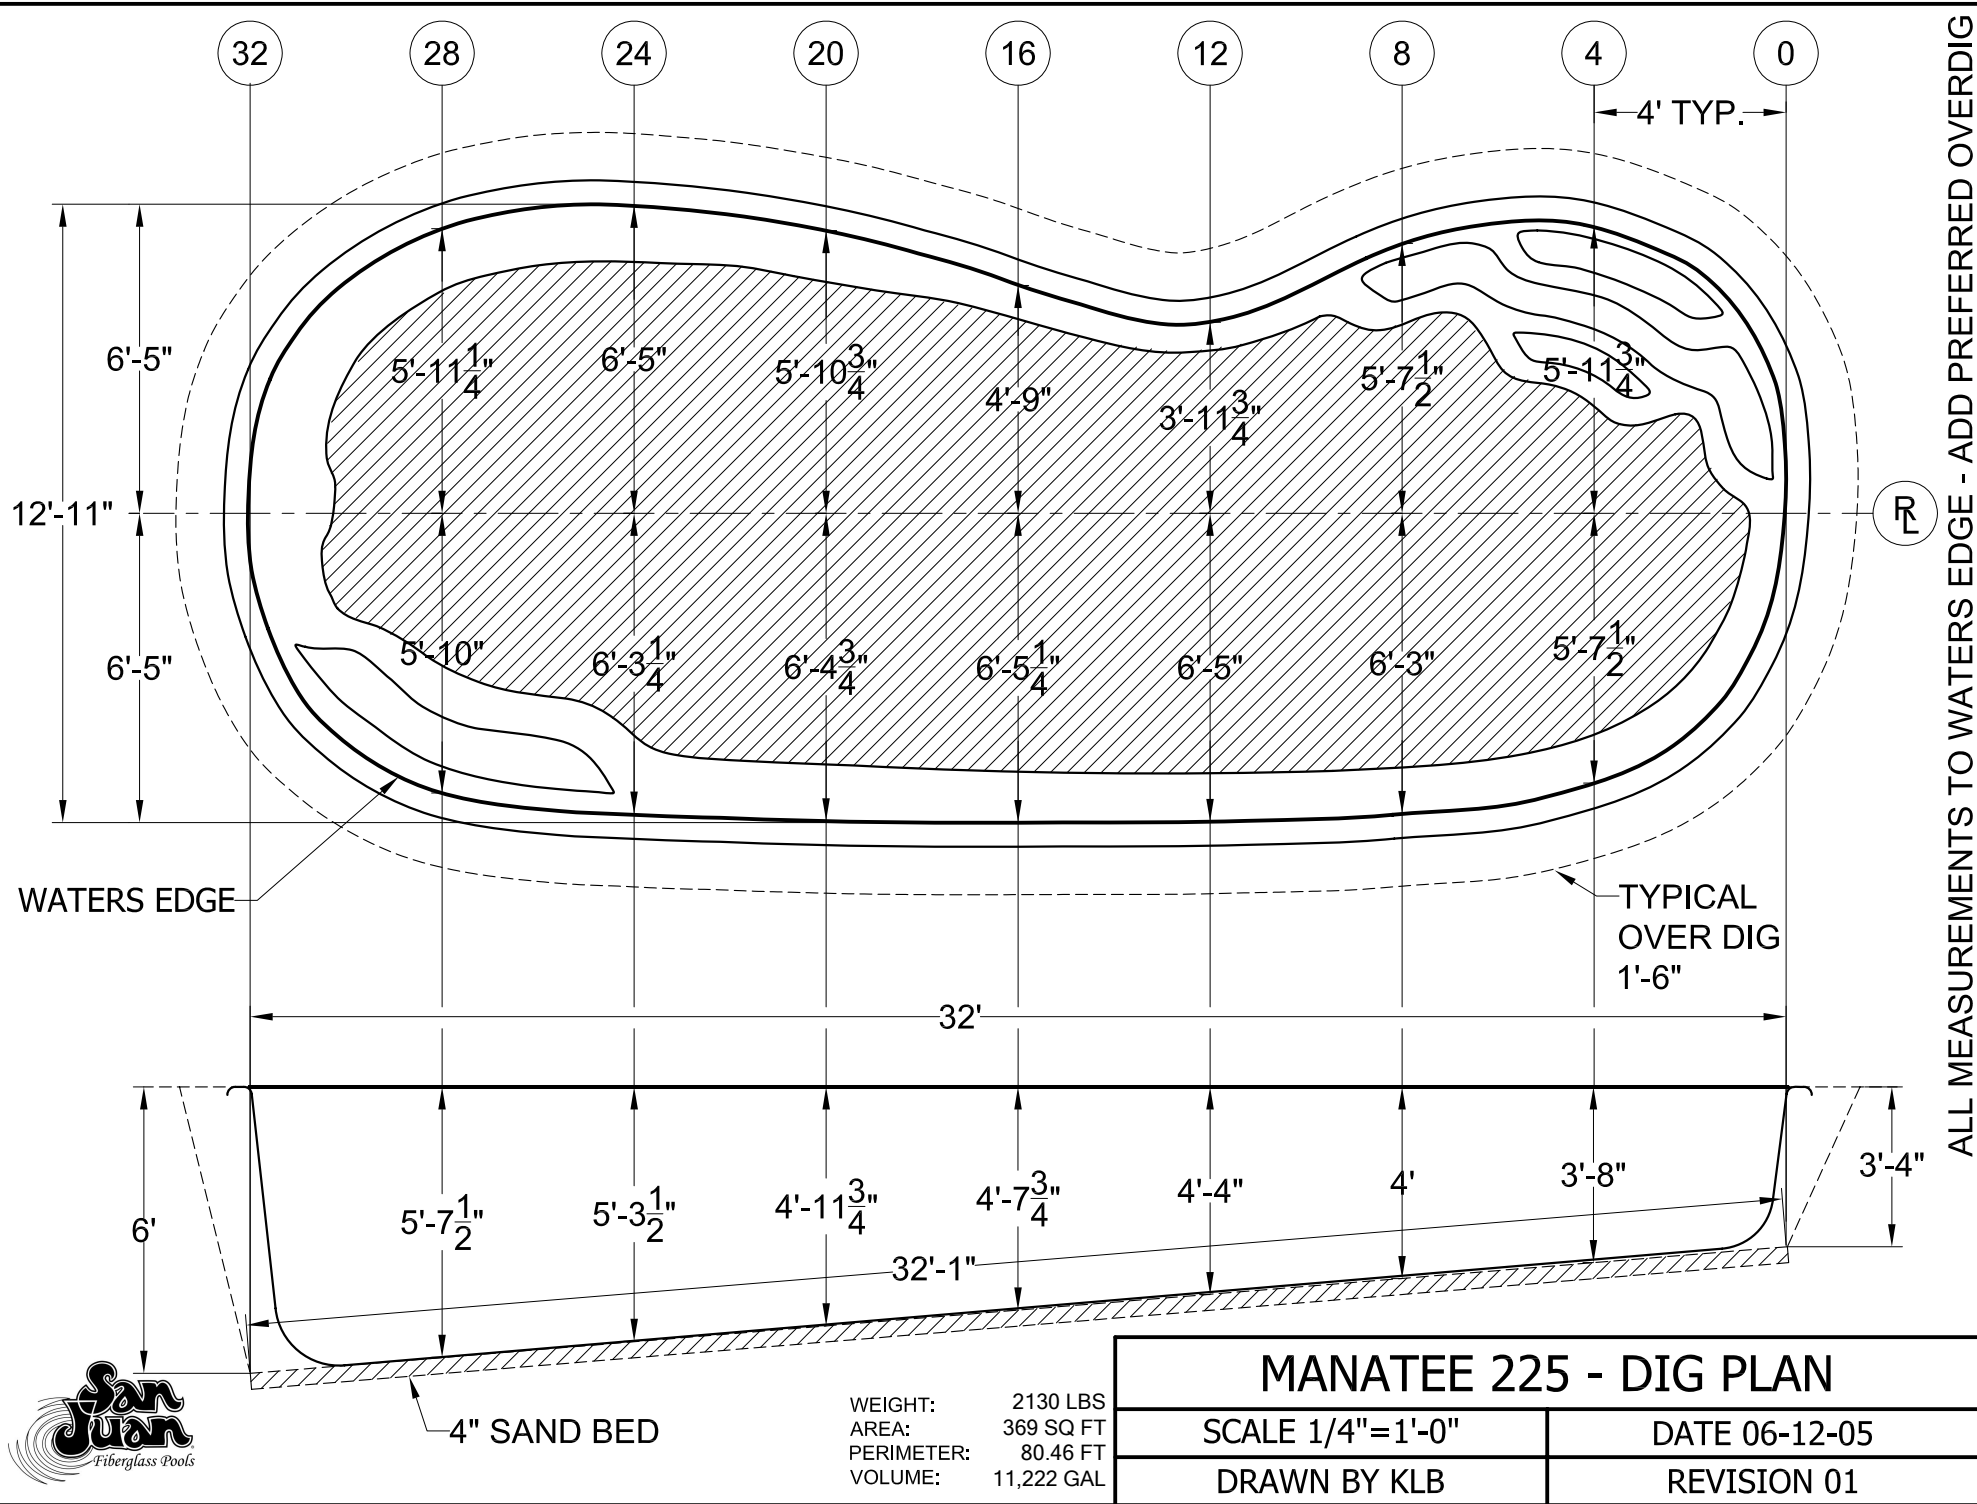

WEIGHT: 2130 LBS
AREA: 369 SQ FT
PERIMETER: 80.46 FT
VOLUME: 11,222 GAL

MANATEE 225 - DIG PLAN	
SCALE 1/4"=1'-0"	DATE 06-12-05
DRAWN BY KLB	REVISION 01

ALL MEASUREMENTS AND QUANTITIES ARE BASED ON AVERAGES