


ALL MEASUREMENTS TO WATERS EDGE - ADD PREFERRED OVERDIG

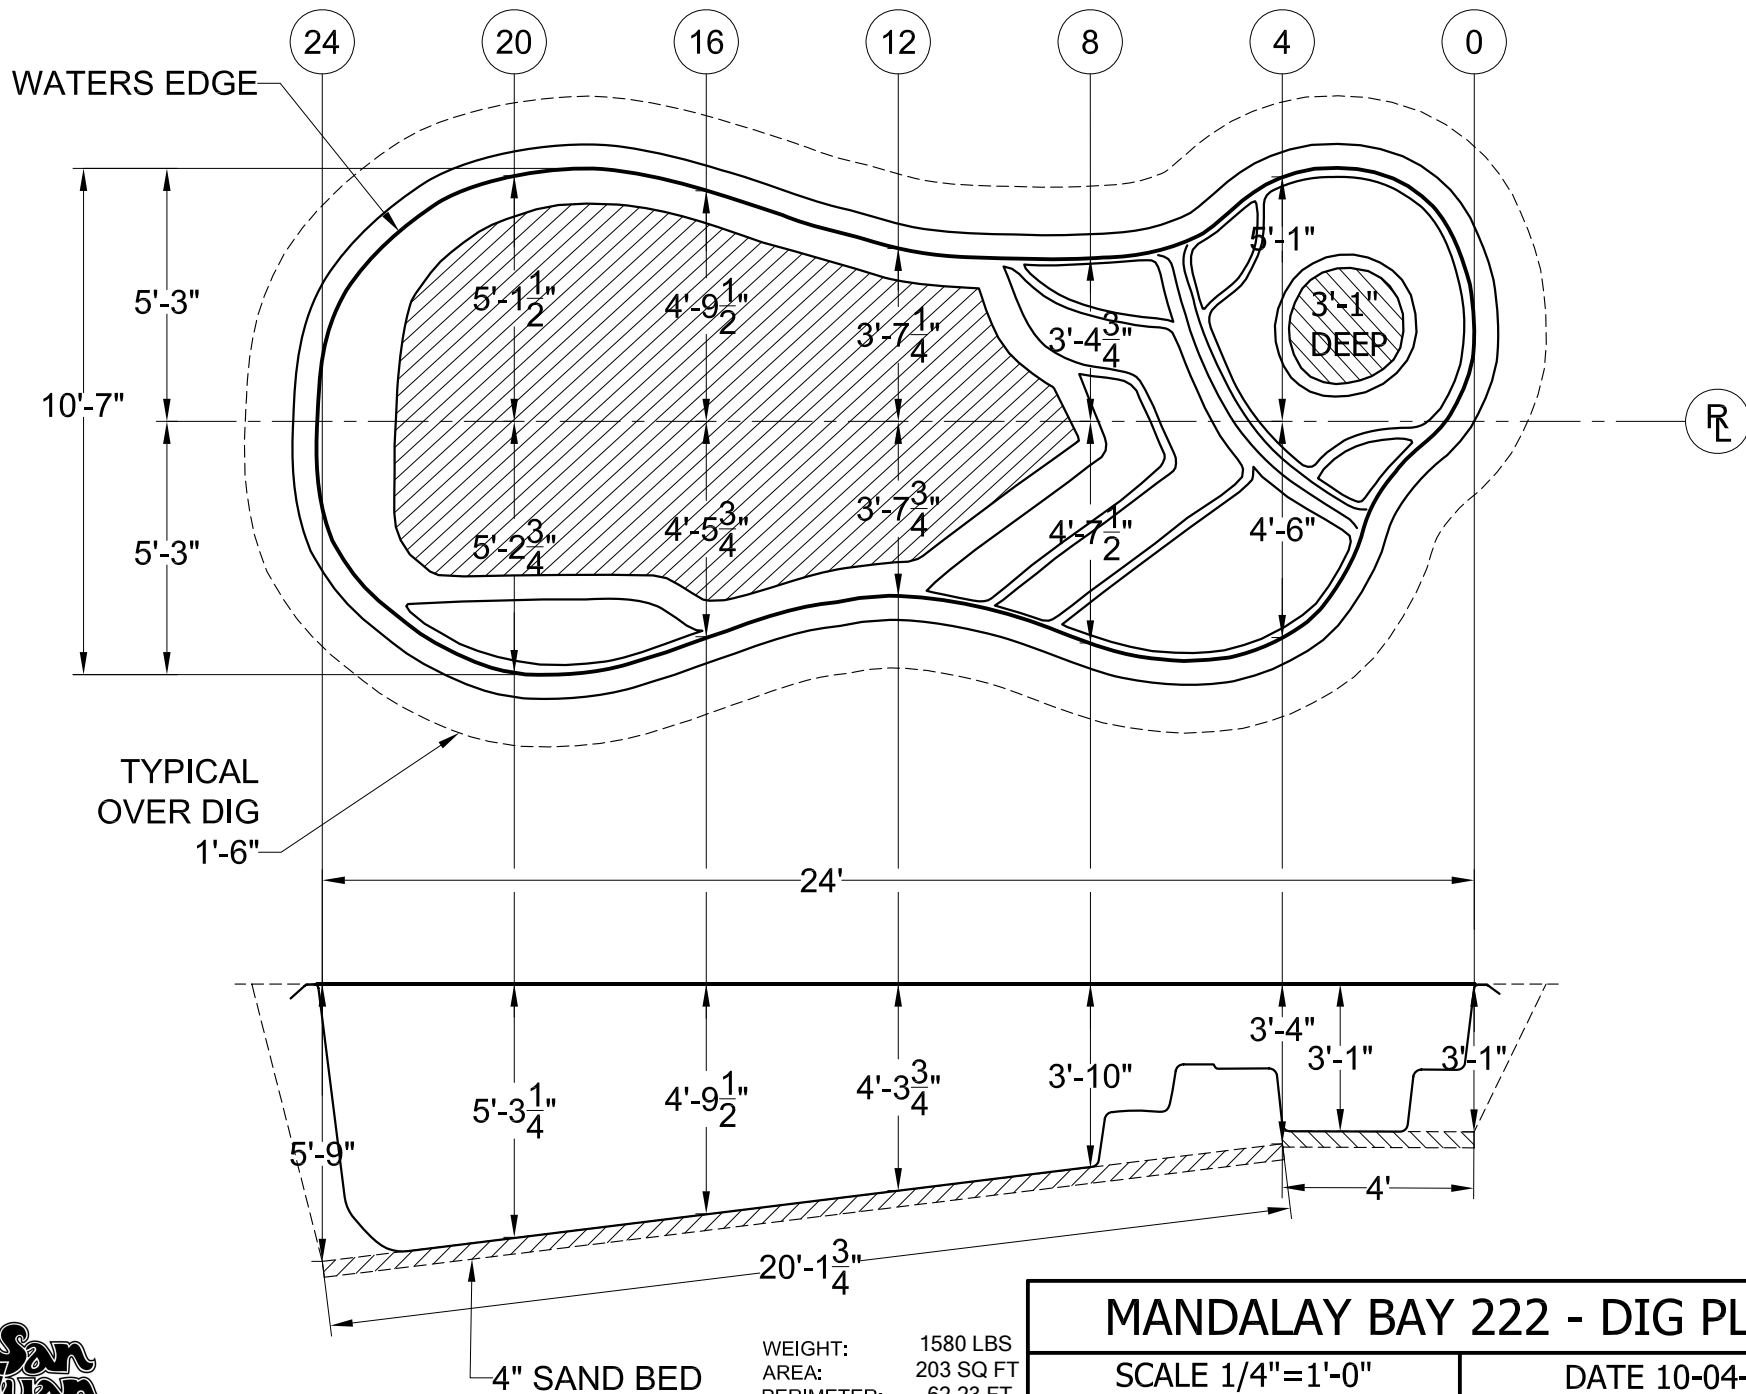

WEIGHT: 1580 LBS
 AREA: 203 SQ FT
 PERIMETER: 62.23 FT
 VOLUME: 5,000 GAL

MANDALAY BAY 222 - DIG PLAN

SCALE 1/4"=1'-0"

DATE 10-04-05

DRAWN BY KLB

REVISION 01

ALL MEASUREMENTS AND QUANTITIES ARE BASED ON AVERAGES