


ALL MEASUREMENTS TO WATERS EDGE - ADD PREFERRED OVERDIG

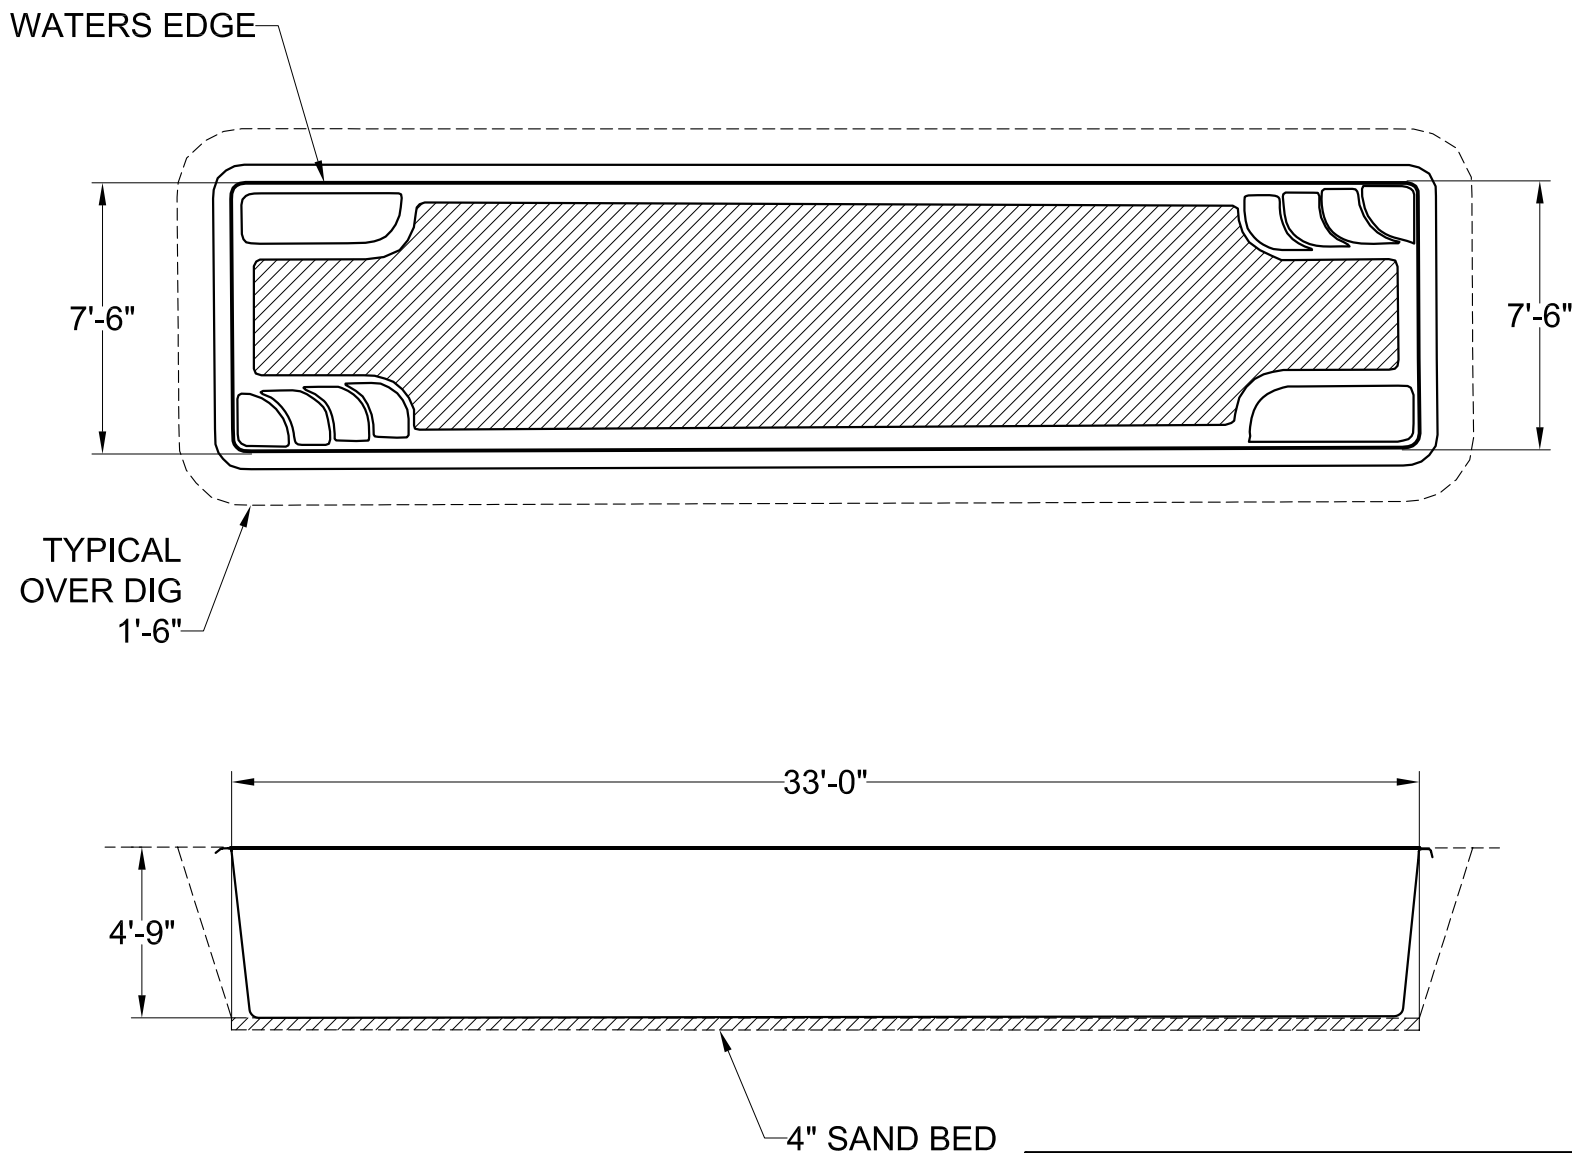

WEIGHT: 1200 LBS
 AREA: 248 SQ FT
 PERIMETER: 81 FT
 VOLUME: 7,507 GAL

MARATHON NO SPA 775 - DIG PLAN

SCALE 3/16"=1'-0"

DATE 09-30-05

DRAWN BY KLB

REVISION 01

ALL MEASUREMENTS AND QUANTITIES ARE BASED ON AVERAGES