


ALL MEASUREMENTS TO WATERS EDGE - ADD PREFERRED OVERDIG

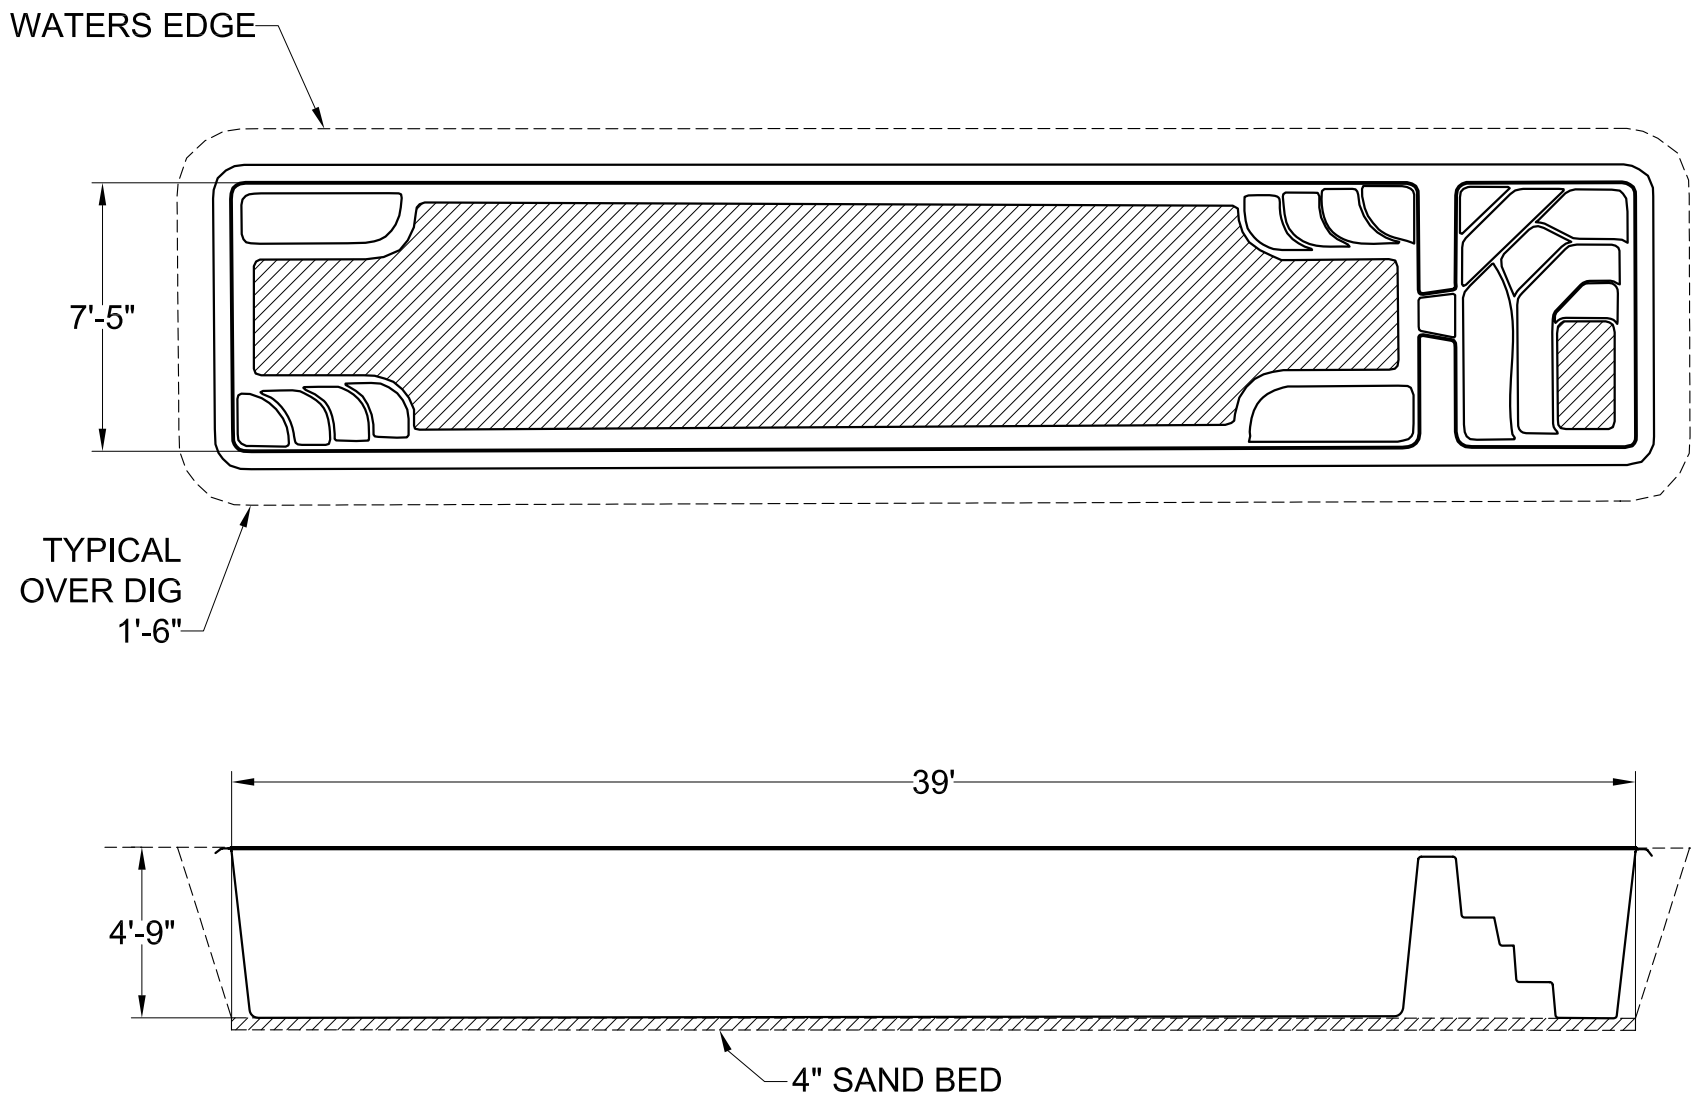

Weight:	1500	Lbs.	Total Perimeter:	93	Lin. ft.
Total Surface Area:	292.5	Sq. ft.	Pool Perimeter:	81	Lin. ft.
Pool Surface Area:	270	Sq. ft.	Spa Perimeter:	21	Lin. ft.
Spa Surface Area:	22.5	Sq. ft.	Total Volume:	8,277	Gal.
			Pool Volume:	7,507	Gal.
			Spa Volume:	770	Gal.

MARATHON 775 - DIG PLAN

SCALE 3/16"=1'-0"

DATE 09-30-05

DRAWN BY KLB

REVISION 01

ALL MEASUREMENTS AND QUANTITIES ARE BASED ON AVERAGES