


ALL MEASUREMENTS TO WATERS EDGE - ADD PREFERRED OVERDIG

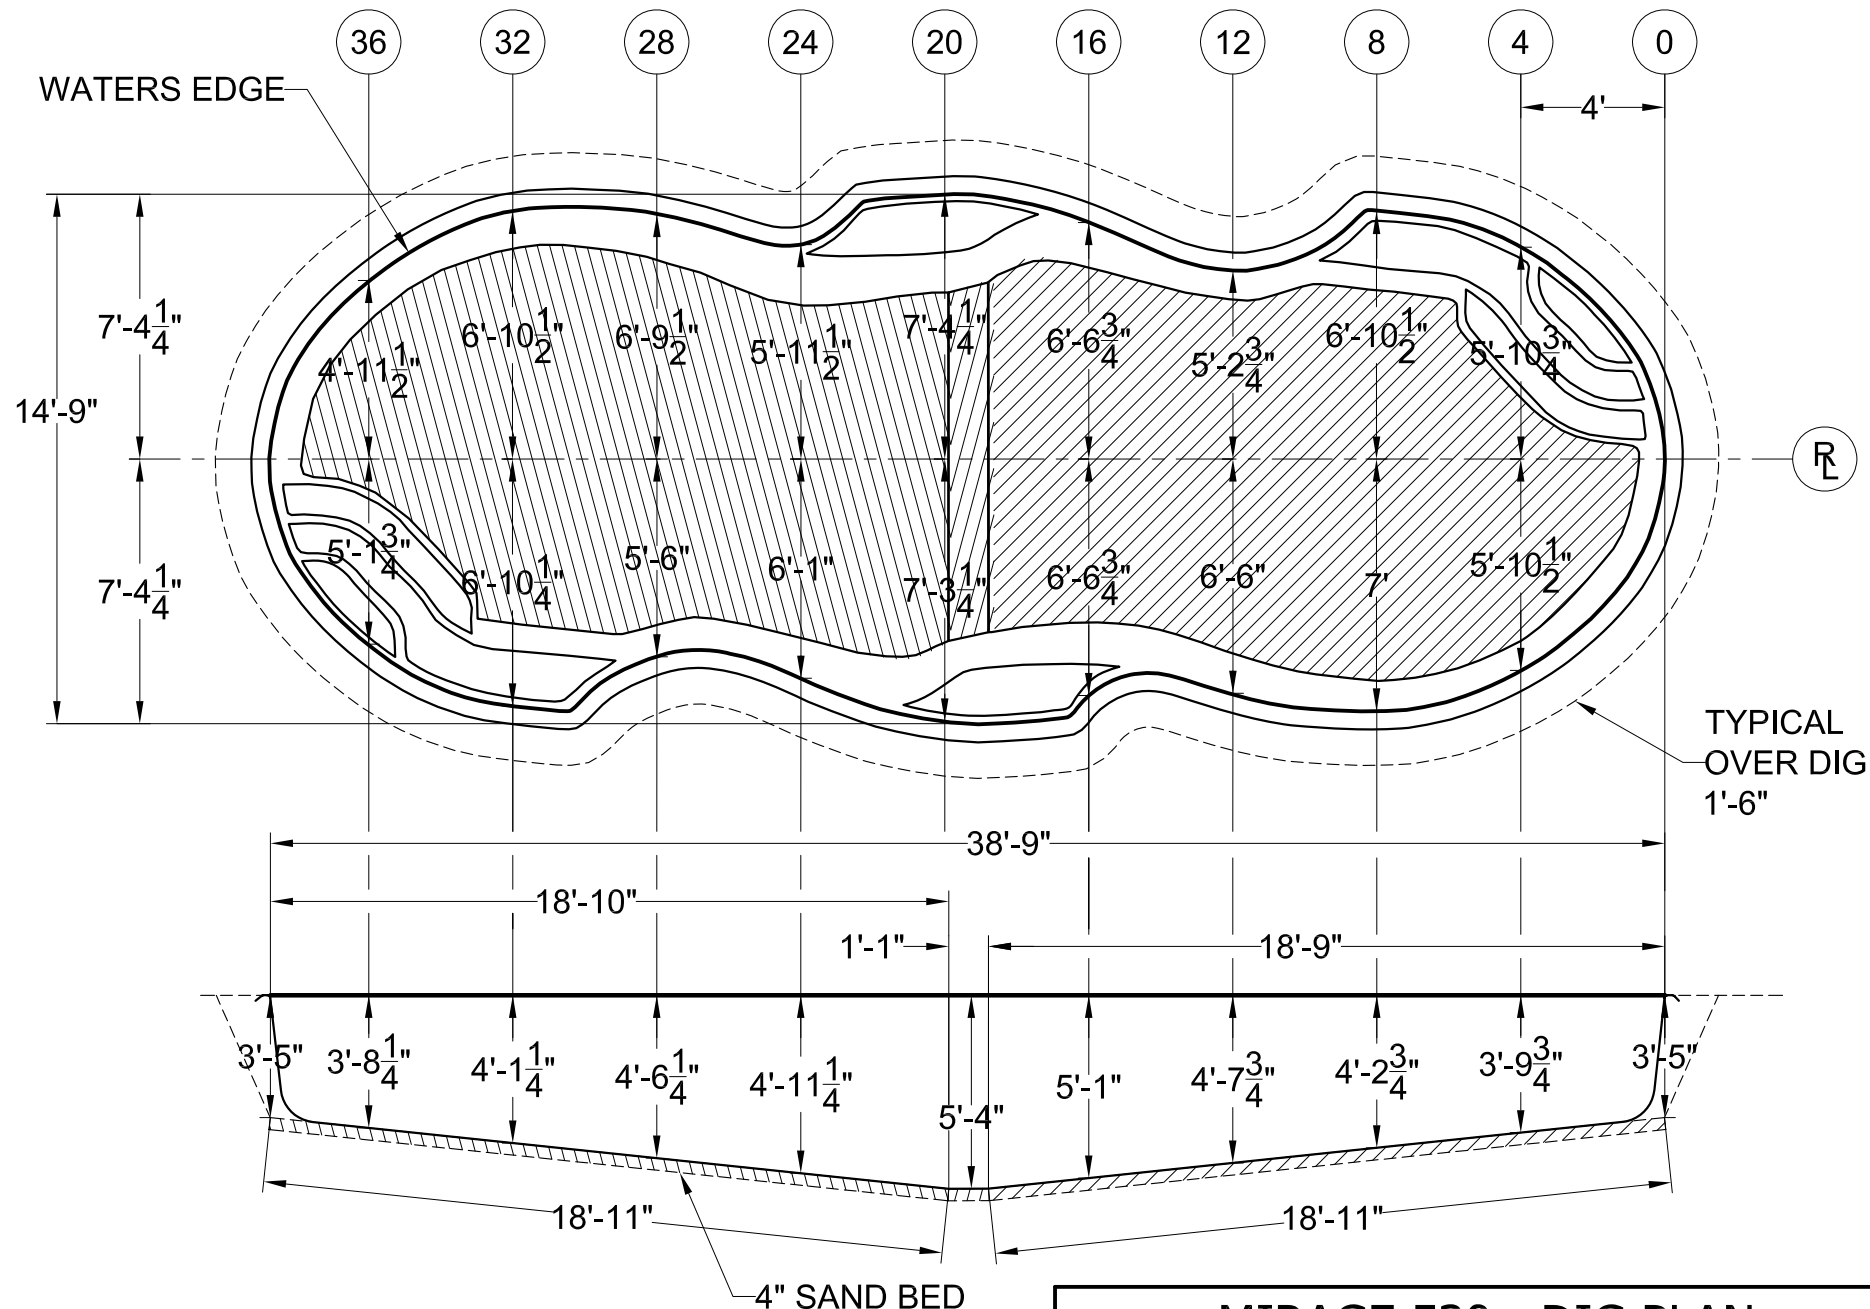

Weight: 2480 Lbs.
 Surface Area: 468 Sq. ft.
 Perimeter: 95 Lin. ft.
 Volume: 13,776 Gal.

MIRAGE 530 - DIG PLAN	
SCALE 3/16"=1'-0"	DATE 09-27-05
DRAWN BY KLB	REVISION 01

ALL MEASUREMENTS AND QUANTITIES ARE BASED ON AVERAGES