


ALL MEASUREMENTS TO WATERS EDGE - ADD PREFERRED OVERDIG

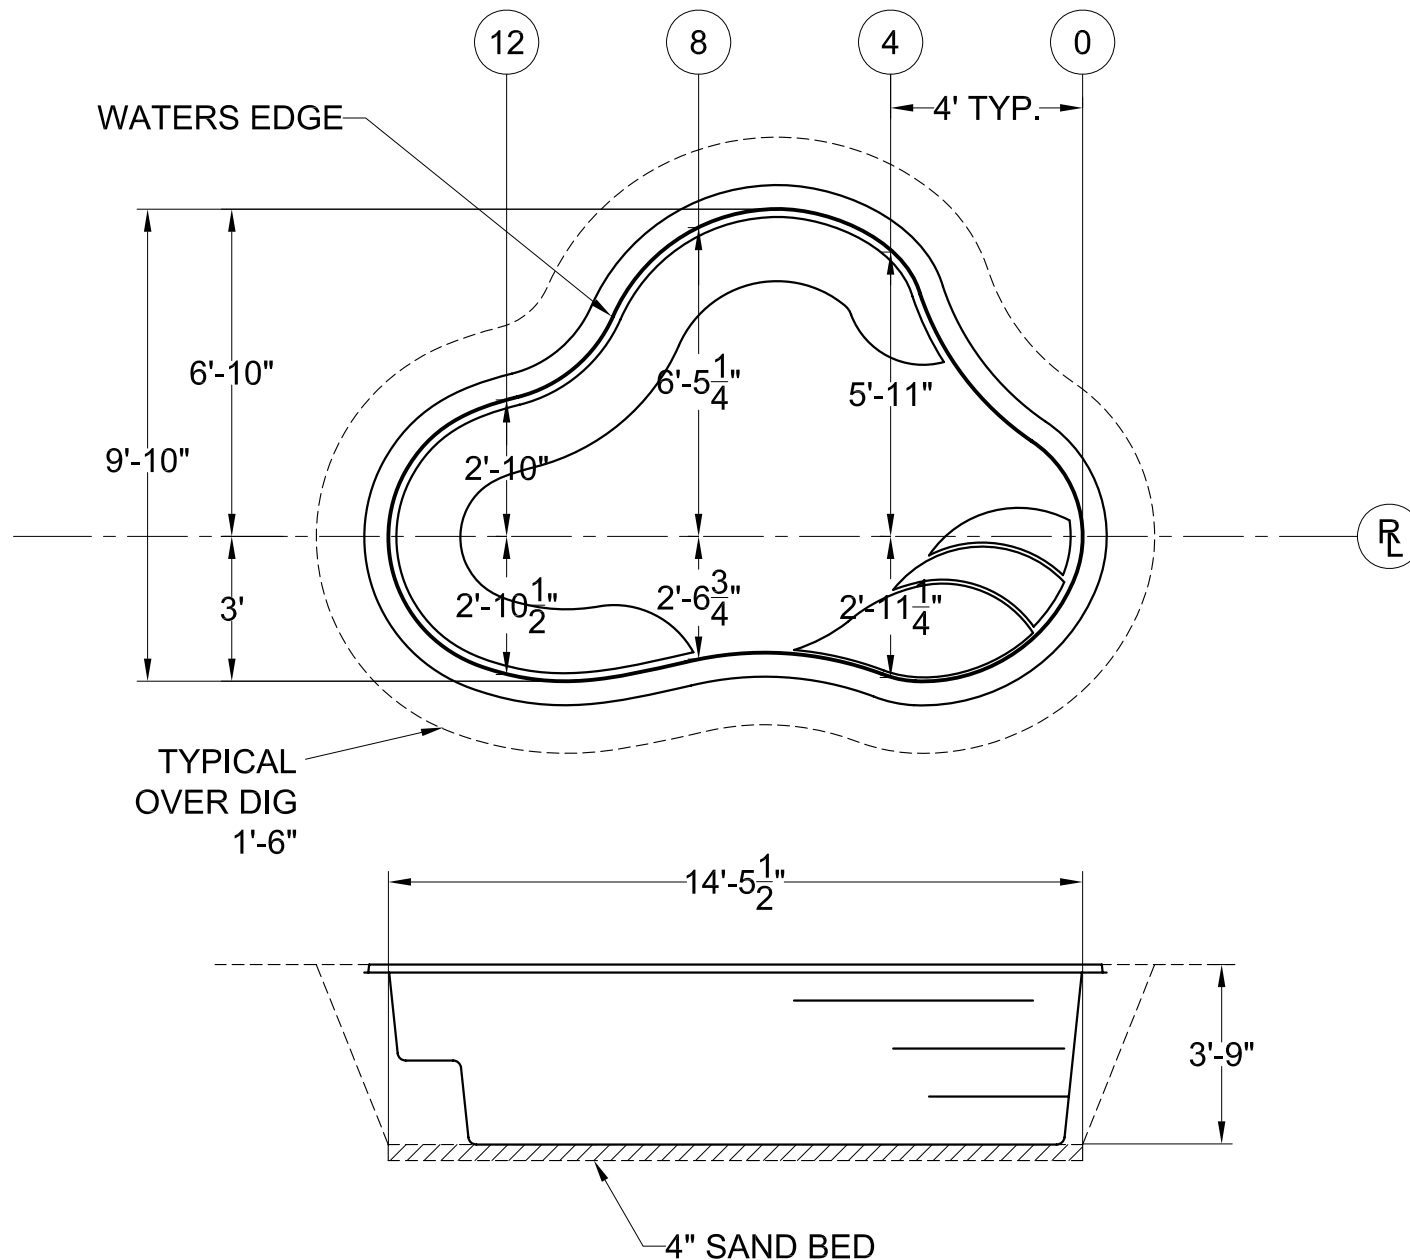

Weight: 660 Lbs.
 Surface Area: 102.9 Sq. ft.
 Perimeter: 40 Lin. ft.
 Volume: 2,026 Gal.

MONTREAL - DIG PLAN

SCALE 1/2" = 1'-0"

DATE 01-14-08

DRAWN BY KLB

REVISION 01

ALL MEASUREMENTS AND QUANTITIES ARE BASED ON AVERAGES