


ALL MEASUREMENTS TO WATERS EDGE - ADD PREFERRED OVERDIG

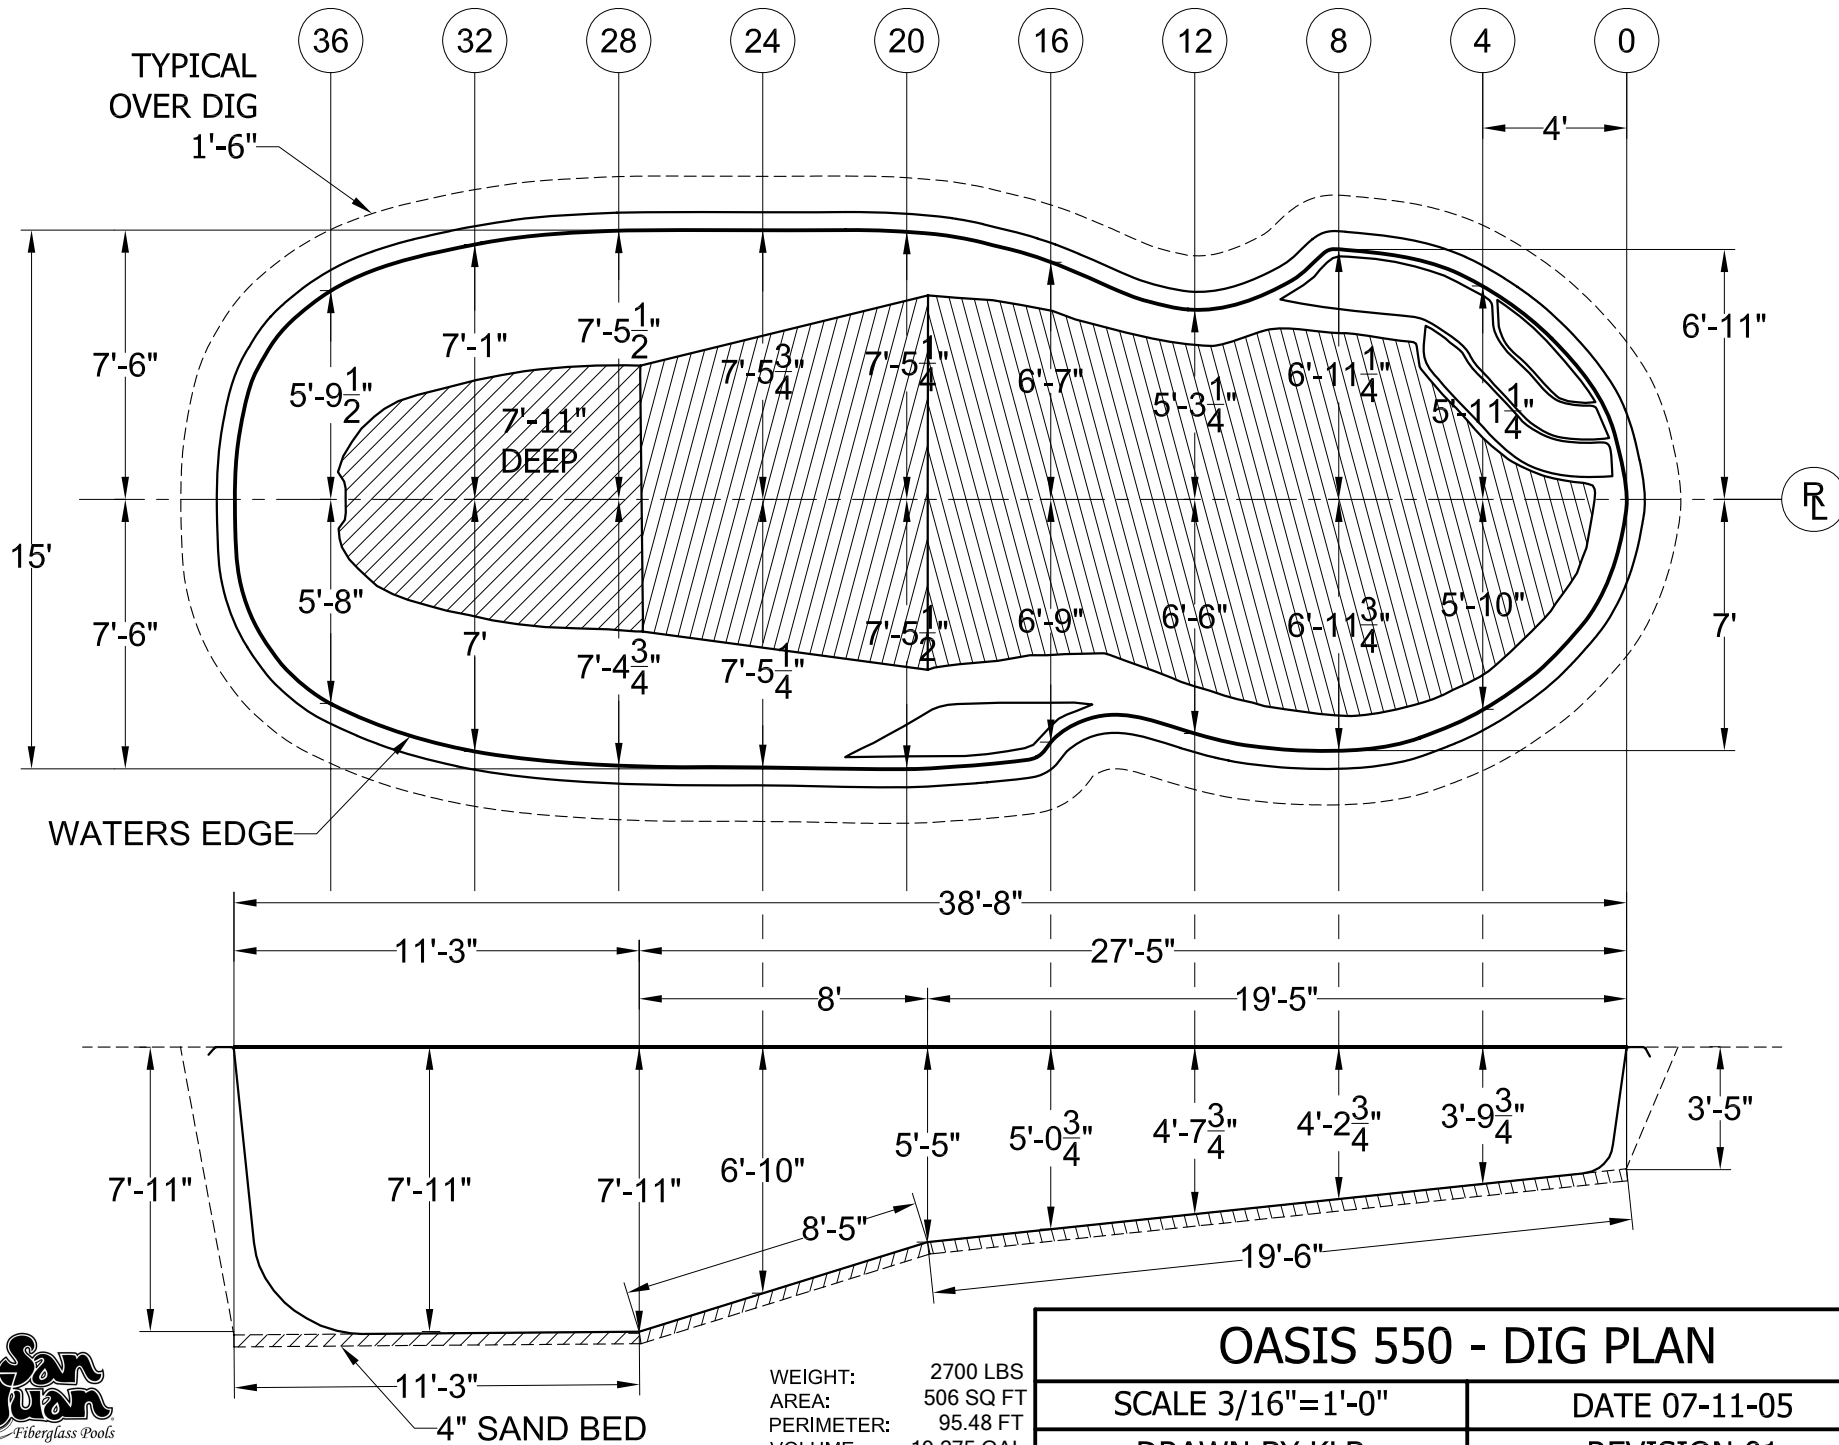

OASIS 550 - DIG PLAN	
SCALE 3/16"=1'-0"	DATE 07-11-05
DRAWN BY KLB	REVISION 01

ALL MEASUREMENTS AND QUANTITIES ARE BASED ON AVERAGES