


ALL MEASUREMENTS TO WATERS EDGE - ADD PREFERRED OVERDIG

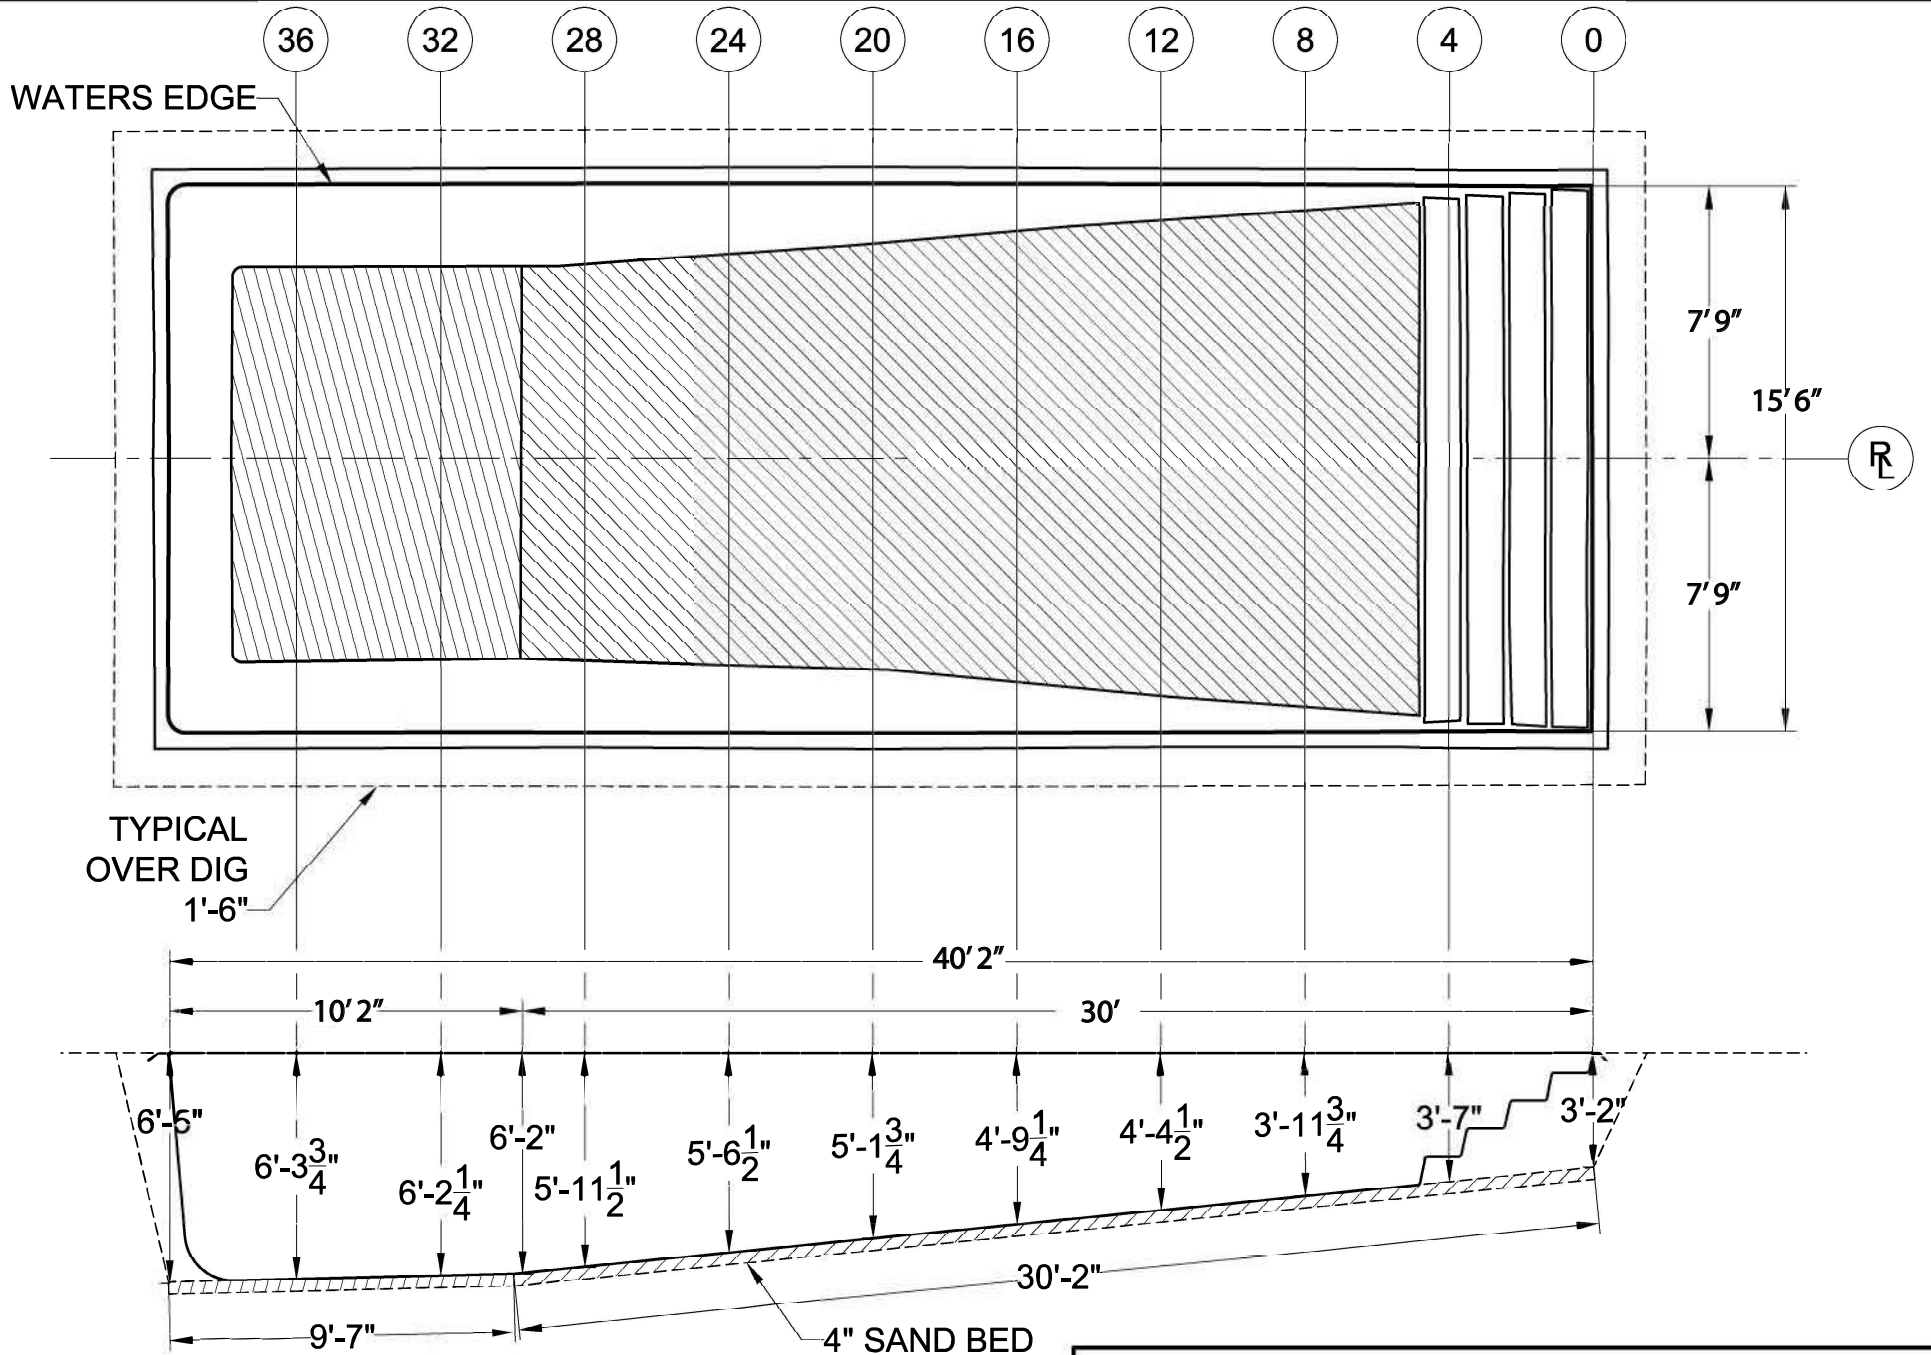

WEIGHT: 3400 Lbs
 AREA: 609.3 Sq Ft
 PERIMETER: 110.67 Ft
 VOLUME: 21,519 Gal

OCEANSIDE 590 - DIG PLAN

DRAWN BY KLB

DATE 08-31-05

REVISION 01

ALL MEASUREMENTS AND QUANTITIES ARE BASED ON AVERAGES