


ALL MEASUREMENTS TO WATERS EDGE - ADD PREFERRED OVERDIG

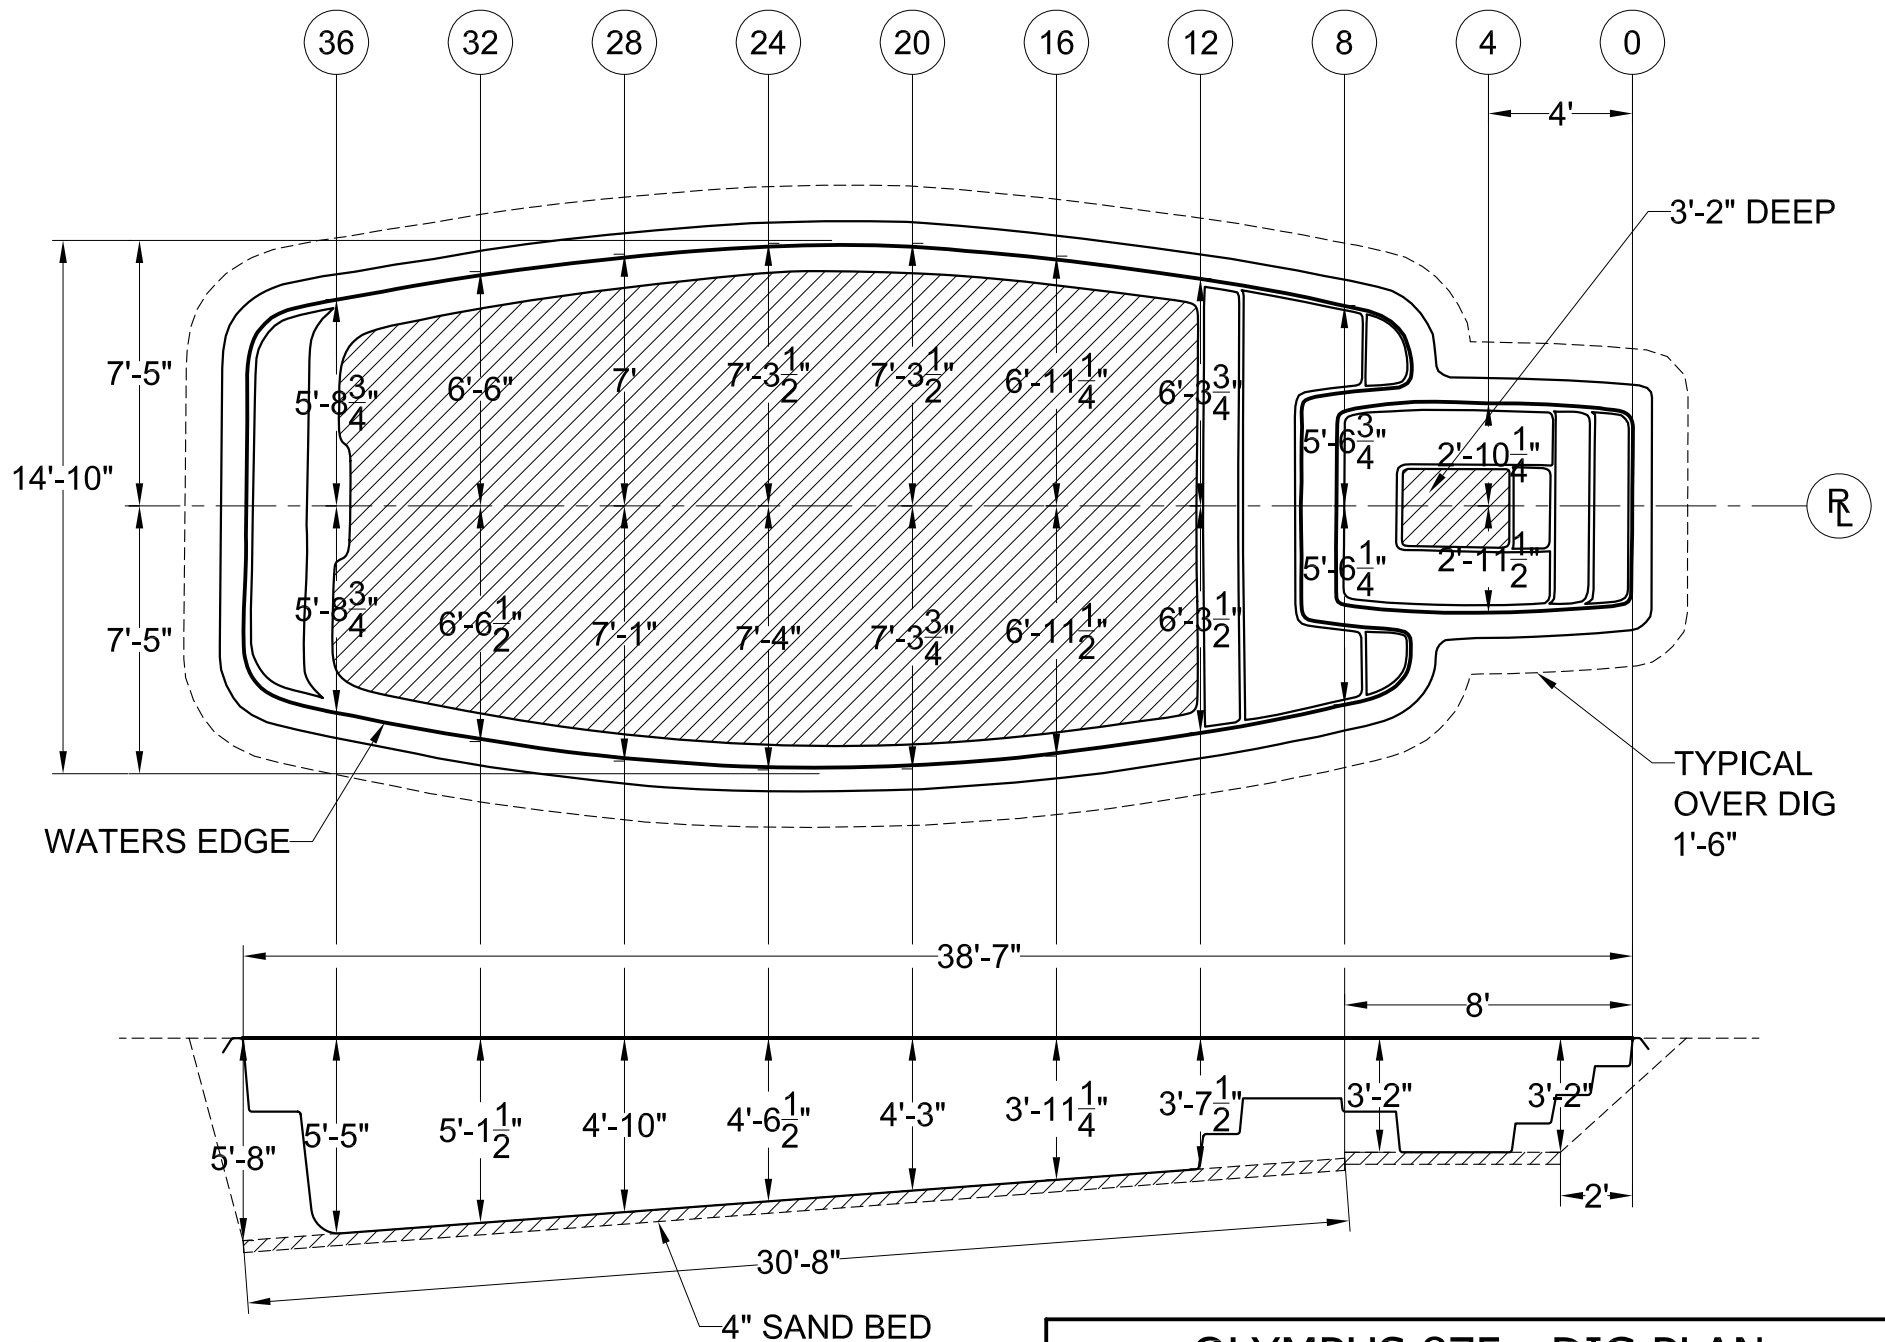

WEIGHT: 2000 LBS
 AREA: 540 SQ FT
 PERIMETER: 101.15 FT
 VOLUME: 12,484 GAL

OLYMPUS 875 - DIG PLAN

SCALE 3/16"=1'-0"

DATE 07-27-05

DRAWN BY KLB

REVISION 01

ALL MEASUREMENTS AND QUANTITIES ARE BASED ON AVERAGES