


ALL MEASUREMENTS TO WATERS EDGE - ADD PREFERRED OVERDIG

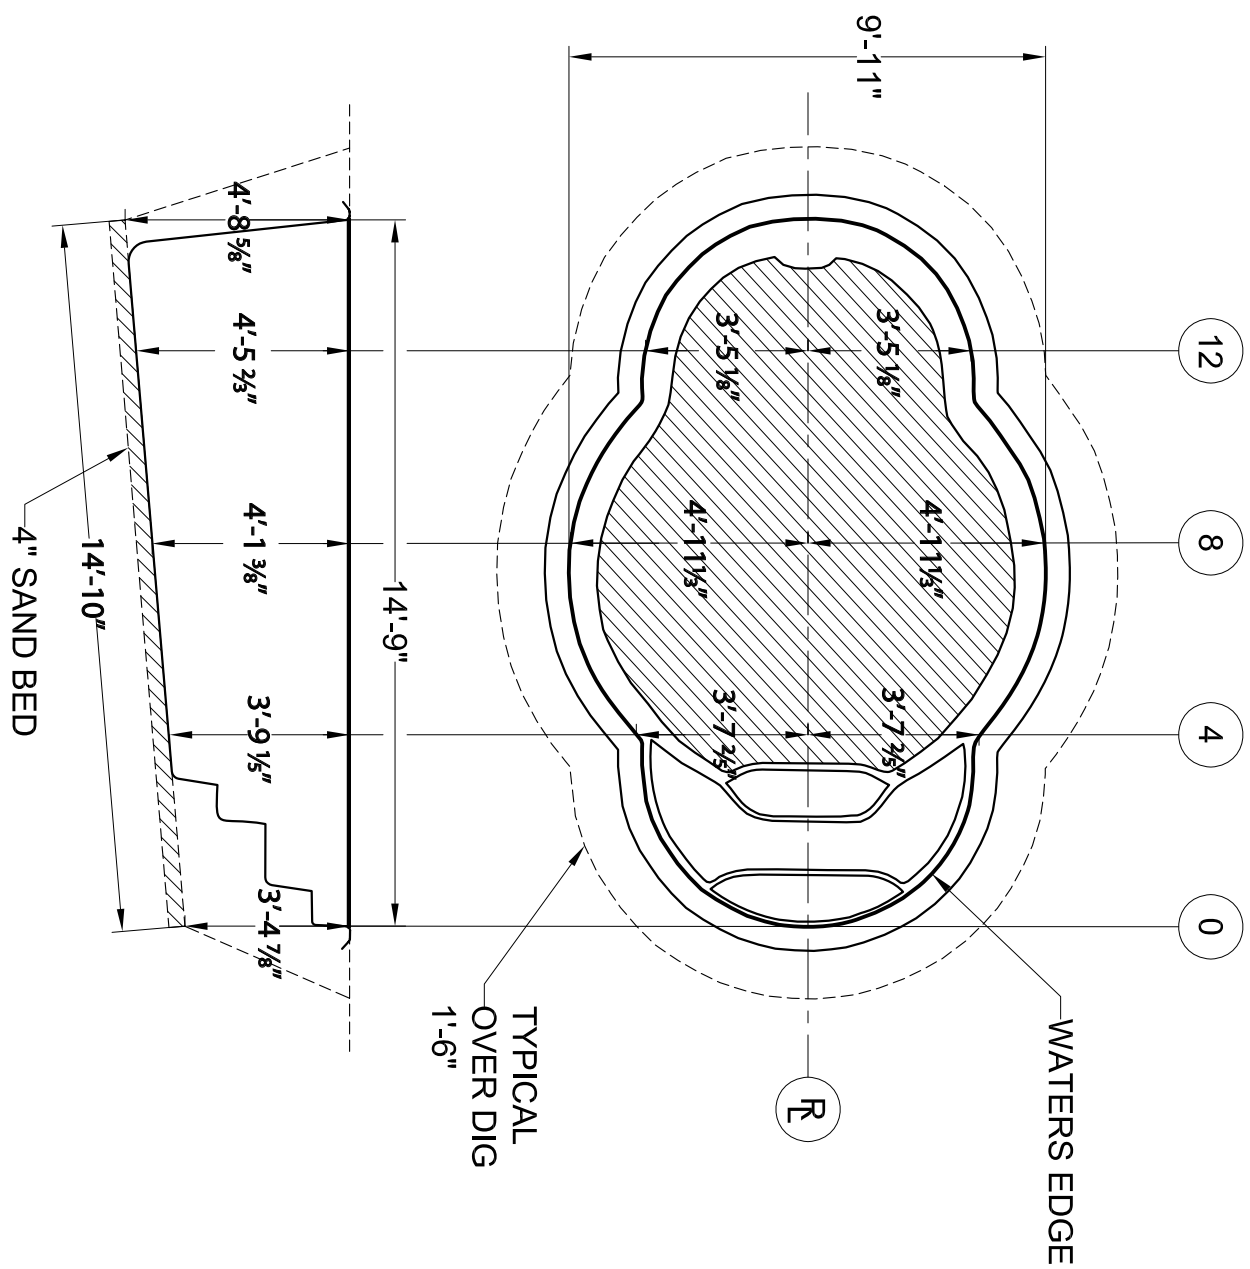

WEIGHT: 700 LBS
AREA: 110.88 SQ. FT.
PERIMETER: 39.76 Lin. FT.
VOLUME: 2,850 GAL

PARADISE 090 - DIG PLAN

SCALE 1/4" = 1'-0"

DRAWN BY KLB

DATE 09-28-05

REVISION 01

ALL MEASUREMENTS AND QUANTITIES ARE BASED ON AVERAGES