


ALL MEASUREMENTS TO WATERS EDGE - ADD PREFERRED OVERDIG

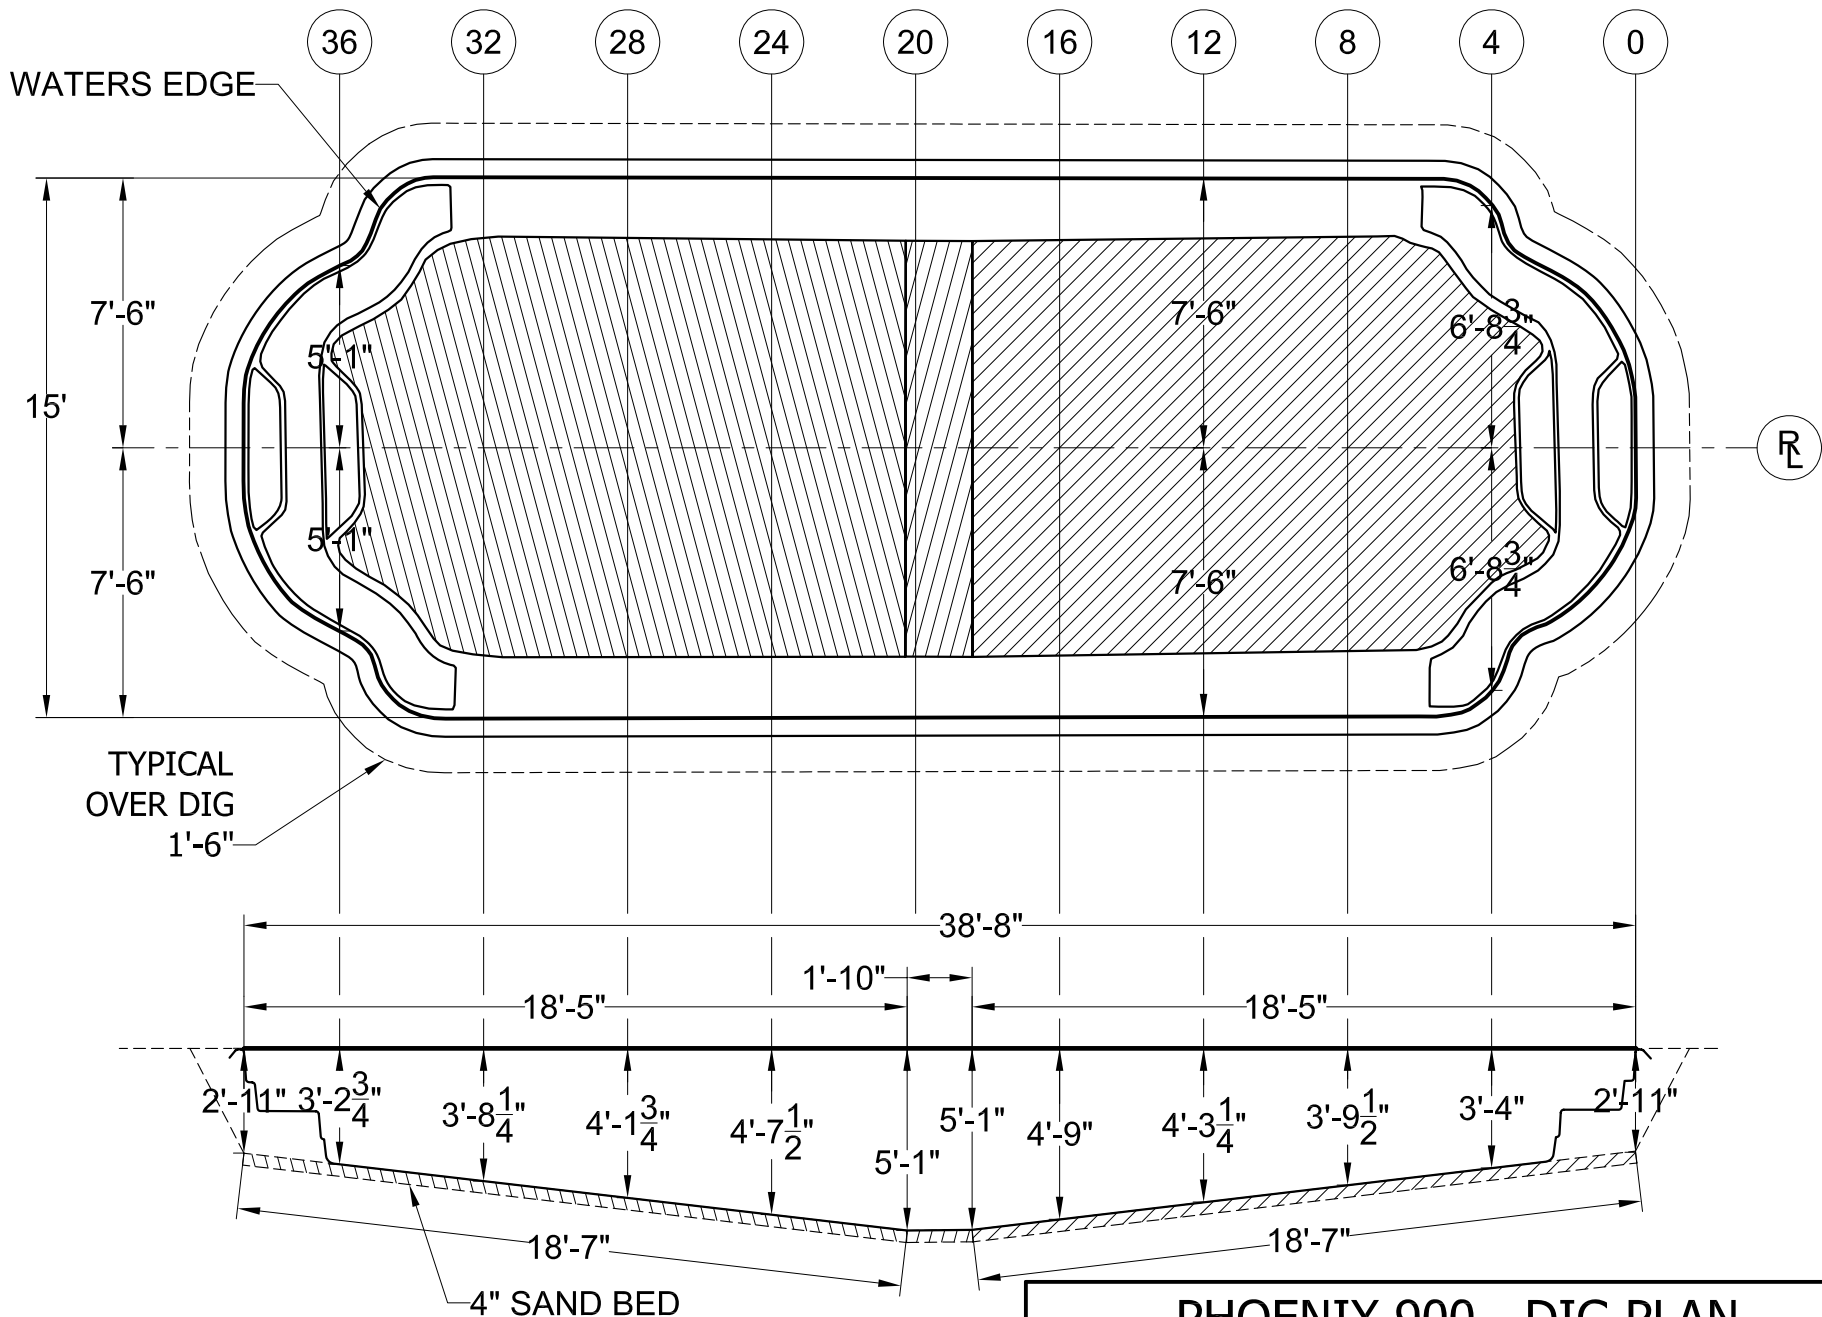

Weight: 2580 Lbs.
 Surface Area: 539 Sq. ft.
 Perimeter: 97 Lin. ft.
 Volume: 14,452 Gal.

PHOENIX 900 - DIG PLAN

SCALE 3/16"=1'-0"

DATE 09-21-05

DRAWN BY KLB

REVISION 01

ALL MEASUREMENTS AND QUANTITIES ARE BASED ON AVERAGES