


ALL MEASUREMENTS TO WATERS EDGE - ADD PREFERRED OVERDIG

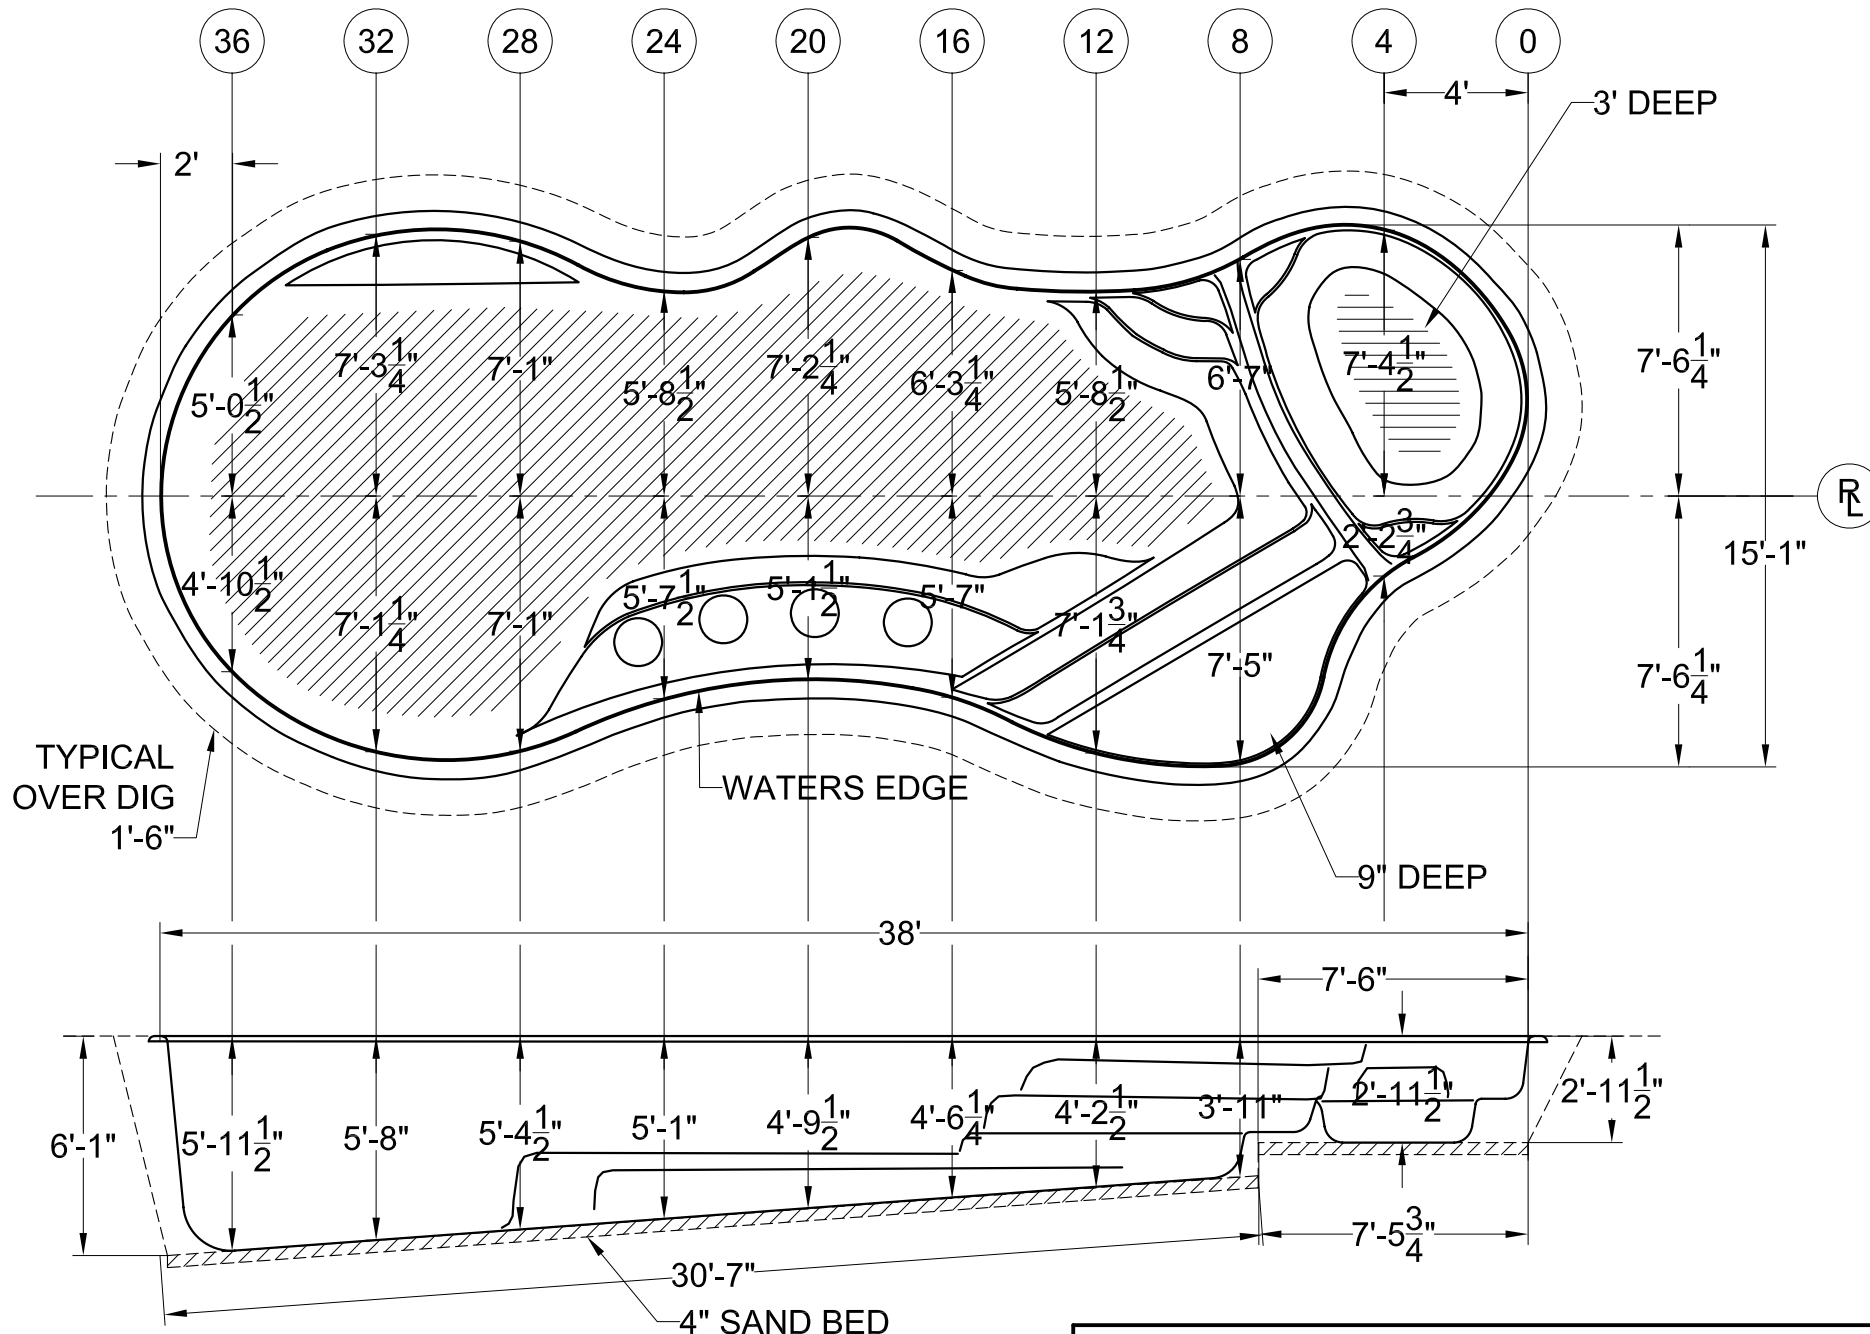

Weight:	2630 Lbs.		
Total Surface Area:	453.04 Sq. ft.		
Total Perimeter:	94.97 Lin. ft	Pool Surface Area (Excluding Spa):	400 Sq ft
Total Volume:	12,828 Gal.	Pool Perimeter (Excluding Spa):	87 Lin. ft
Spa Volume:	744 Gal.	Pool Volume (Excluding Spa):	12,084 Gal.

PLEASURE ISLAND 285 - DIG PLAN

SCALE 3/16"=1'-0"

DATE 06-15-05

DRAWN BY KLB

REVISION 01

ALL MEASUREMENTS AND QUANTITIES ARE BASED ON AVERAGES