


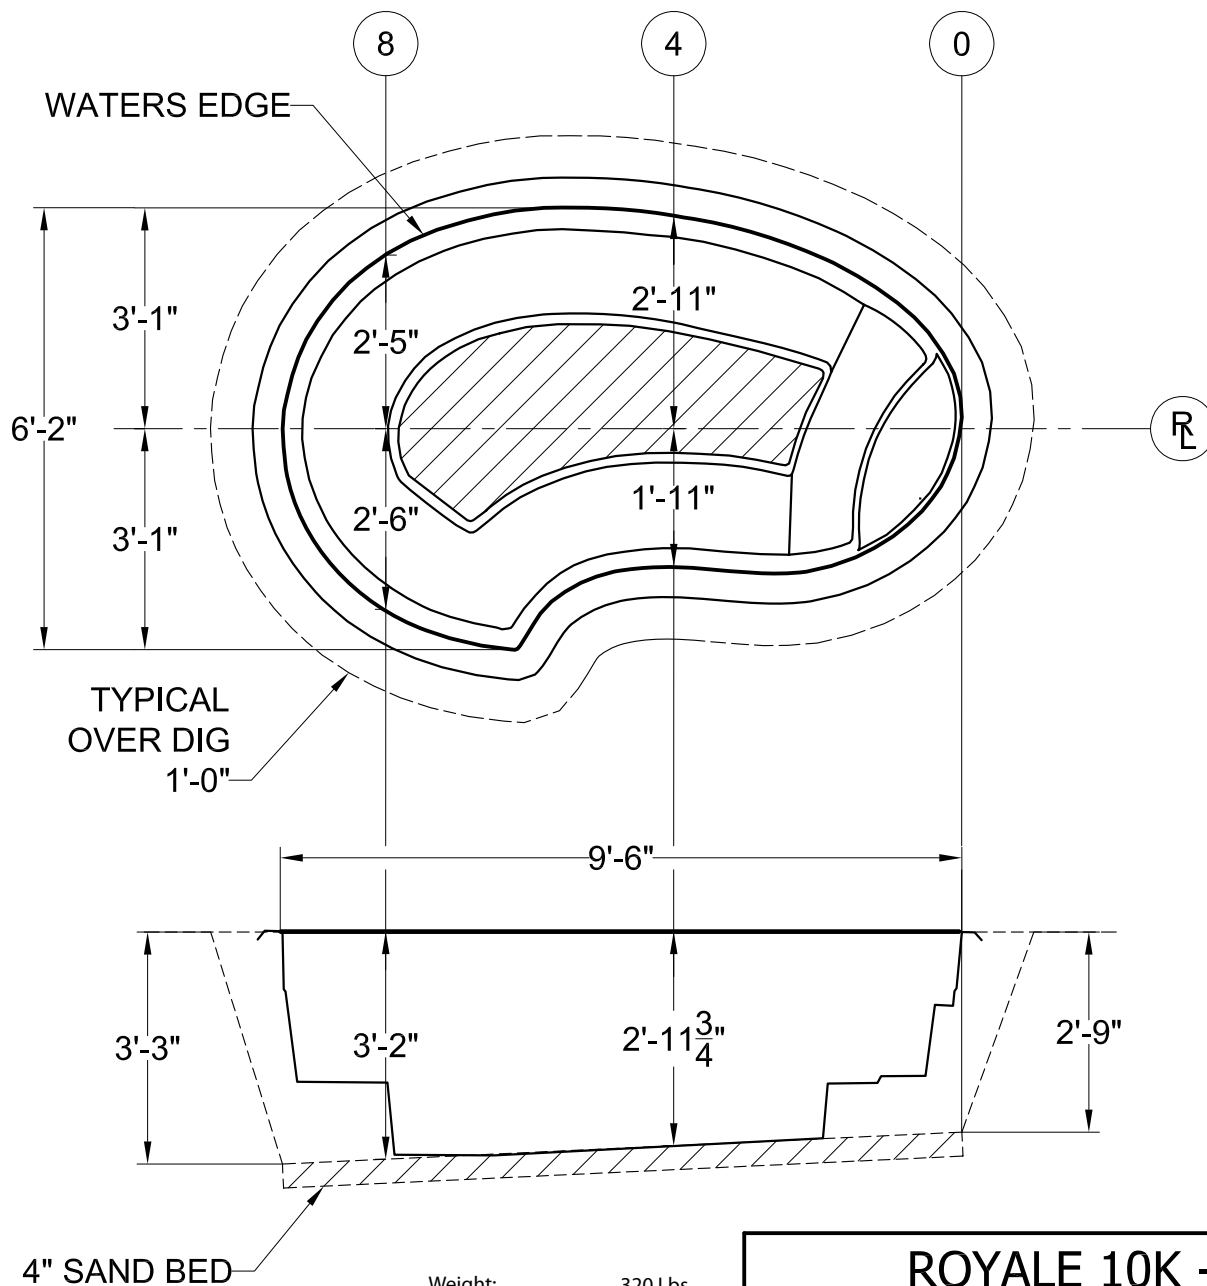

Weight: 320 Lbs.
 Surface Area: 43.3 Sq. ft.
 Perimeter: 25.3 Lin. ft.
 Volume: 714 Gal.

ROYALE 10K - DIG PLAN

SCALE 3/8"=1'-0"

DATE 11-16-05

DRAWN BY KLB

REVISION 01

ALL MEASUREMENTS AND QUANTITIES ARE BASED ON AVERAGES