


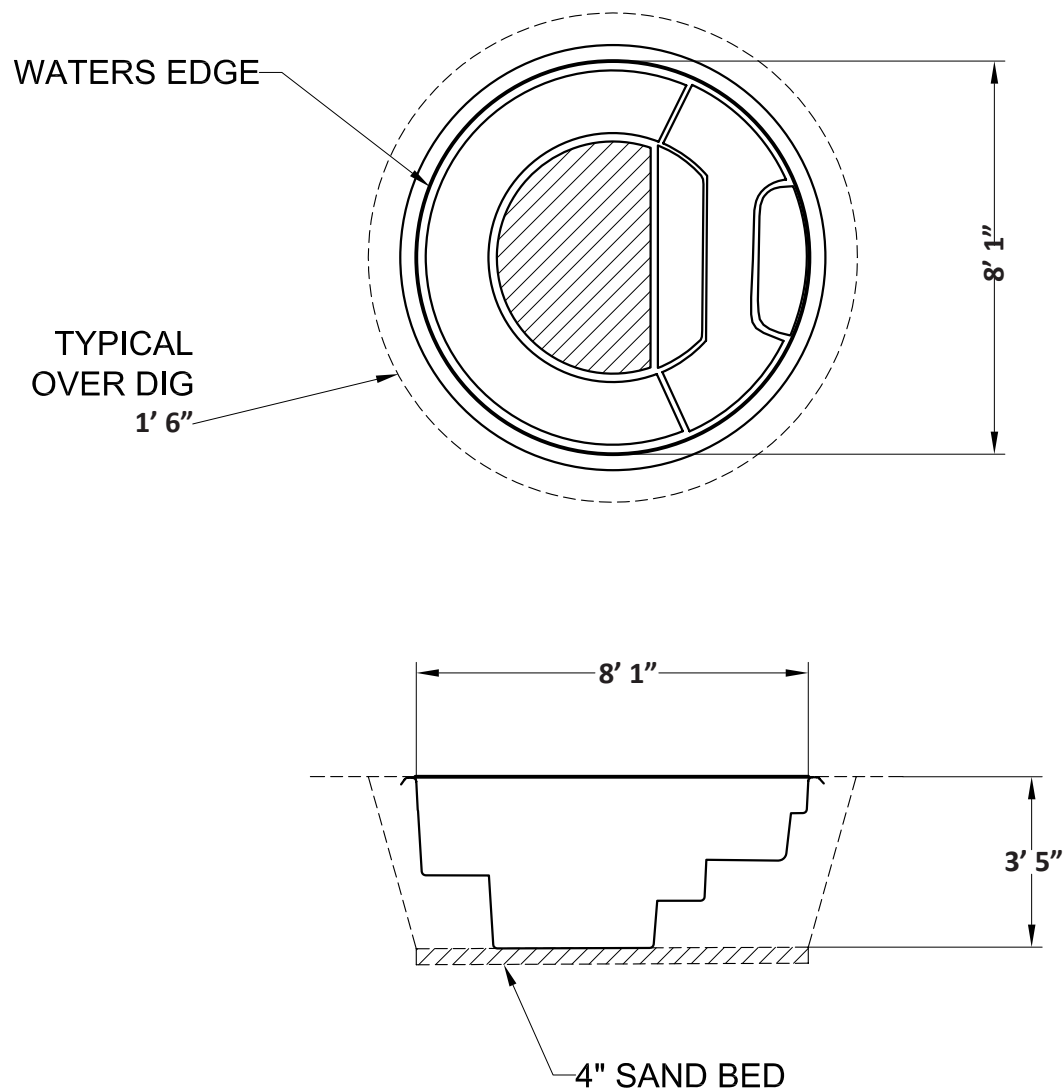

Weight: 420 Lbs.
 Surface Area: 53 Sq. ft.
 Perimeter: 26 Lin. ft.
 Volume: 861 Gal.

SARASOTA 9R - DIG PLAN

SCALE 1/4"=1'-0"

DATE 11-08-05

DRAWN BY KLB

REVISION 01

ALL MEASUREMENTS AND QUANTITIES ARE BASED ON AVERAGES