


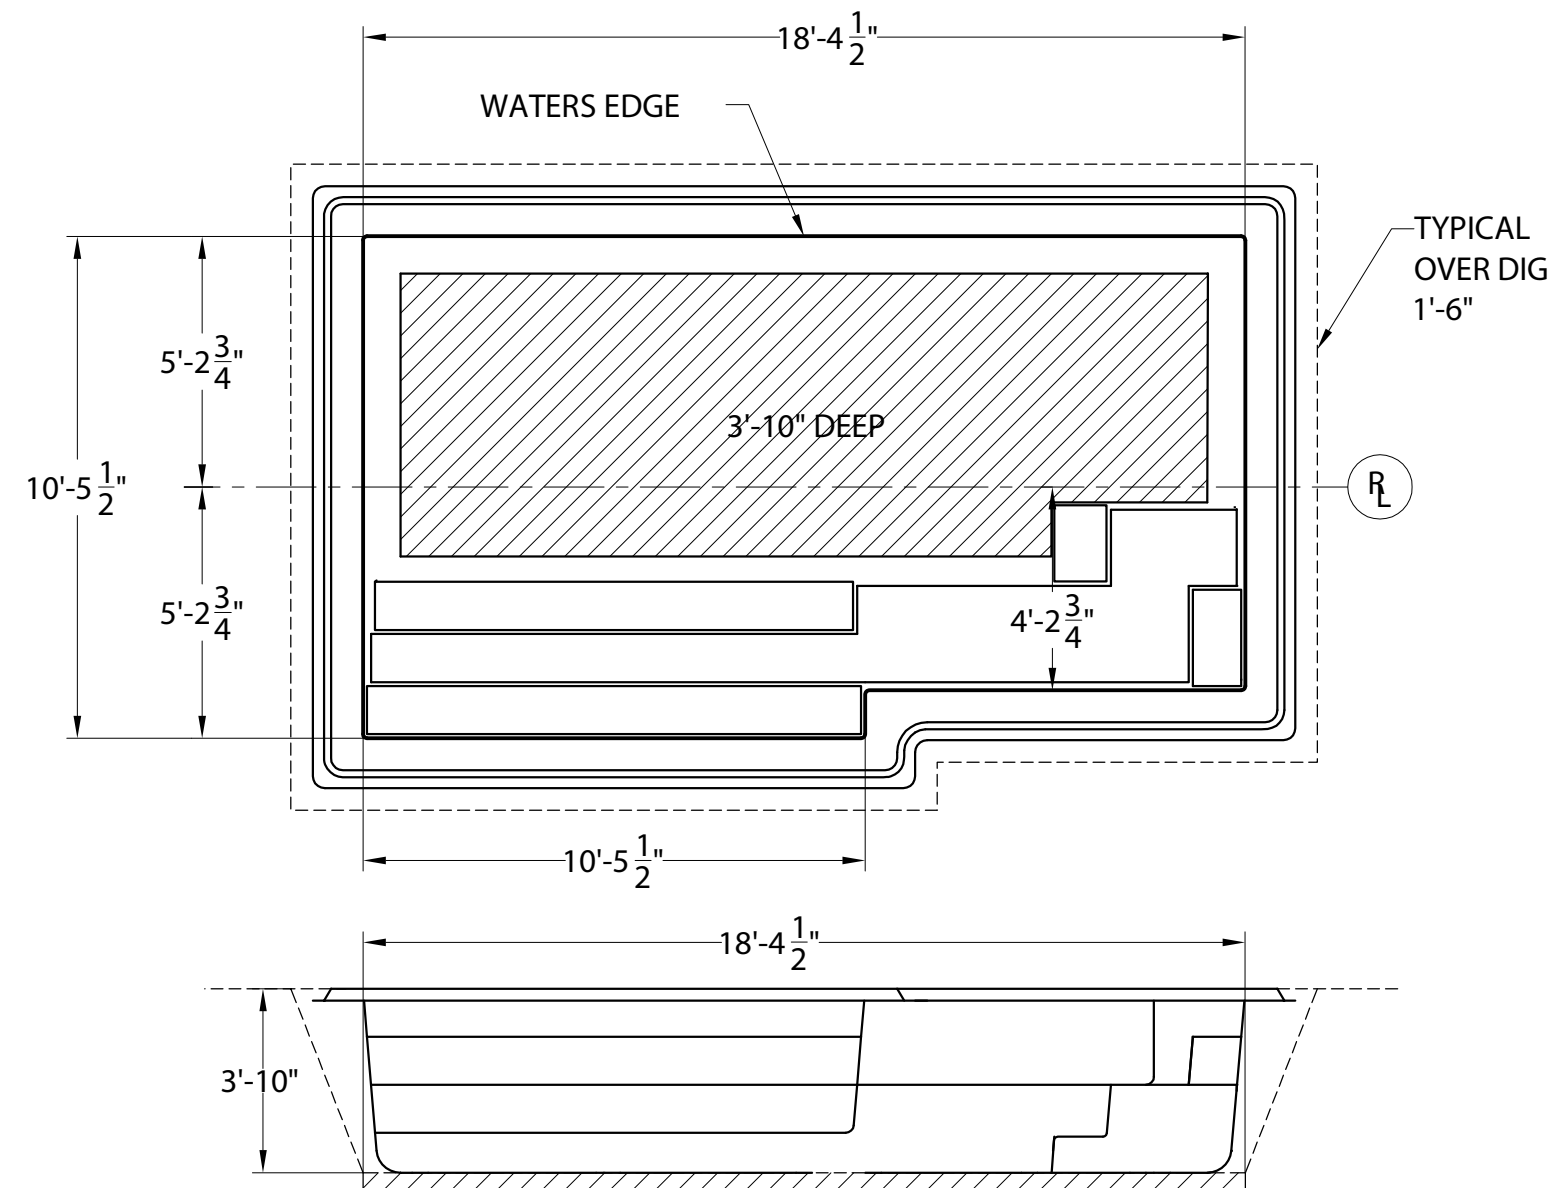

ALL MEASUREMENTS TO WATERS EDGE - ADD PREFERRED OVERDIG

4" SAND BED

Weight: 1200 Lbs.
 Surface Area: 187.7 Sq. ft.
 Perimeter: 57.9 Lin. ft.
 Volume: 4,389 Gal.

SCOTTSDALE 926 - DIG PLAN

SCALE 1/4"=1'-0"

DATE 05-30-17

DRAWN BY KLB

REVISION 01

ALL MEASUREMENTS AND QUANTITIES ARE BASED ON AVERAGES